

PROPERTY MAPS
**Tax Map
 R2**
LITCHFIELD
 Kennebec County, ME





LEGEND

- PROPERTY LINE
- ROADWAY
- PRIVATE RIGHT-OF-WAY
- HISTORIC/SUBDIVISION LINE
- EASEMENT
- STREAMS
- PARCEL HOOK
- PARCEL ID NUMBER
- SURVEY DIMENSION (FEET)
- ASSESSED ACREAGE
- SURVEY LOT NUMBER
- HYDROLOGY
- WETLANDS

The information on this map is for assessment purposes only, is not a legal survey, and is not intended to be used for conveyance.


SCALE: 1 in = 500 ft

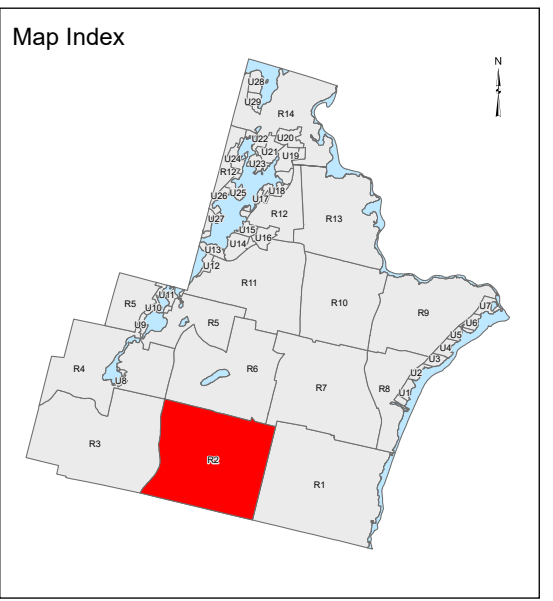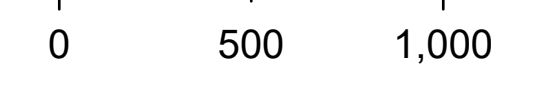

Original map created by John E. O'Donnell & Associates, Inc.
 Map updated by LatLong Logic, LLC

Assessment date: April 1, 2025
 Print date: 4/29/2026

Litchfield Assessor's Office
 2400 Hallowell Road
 Litchfield, Maine 04350
 (207) 268-4721

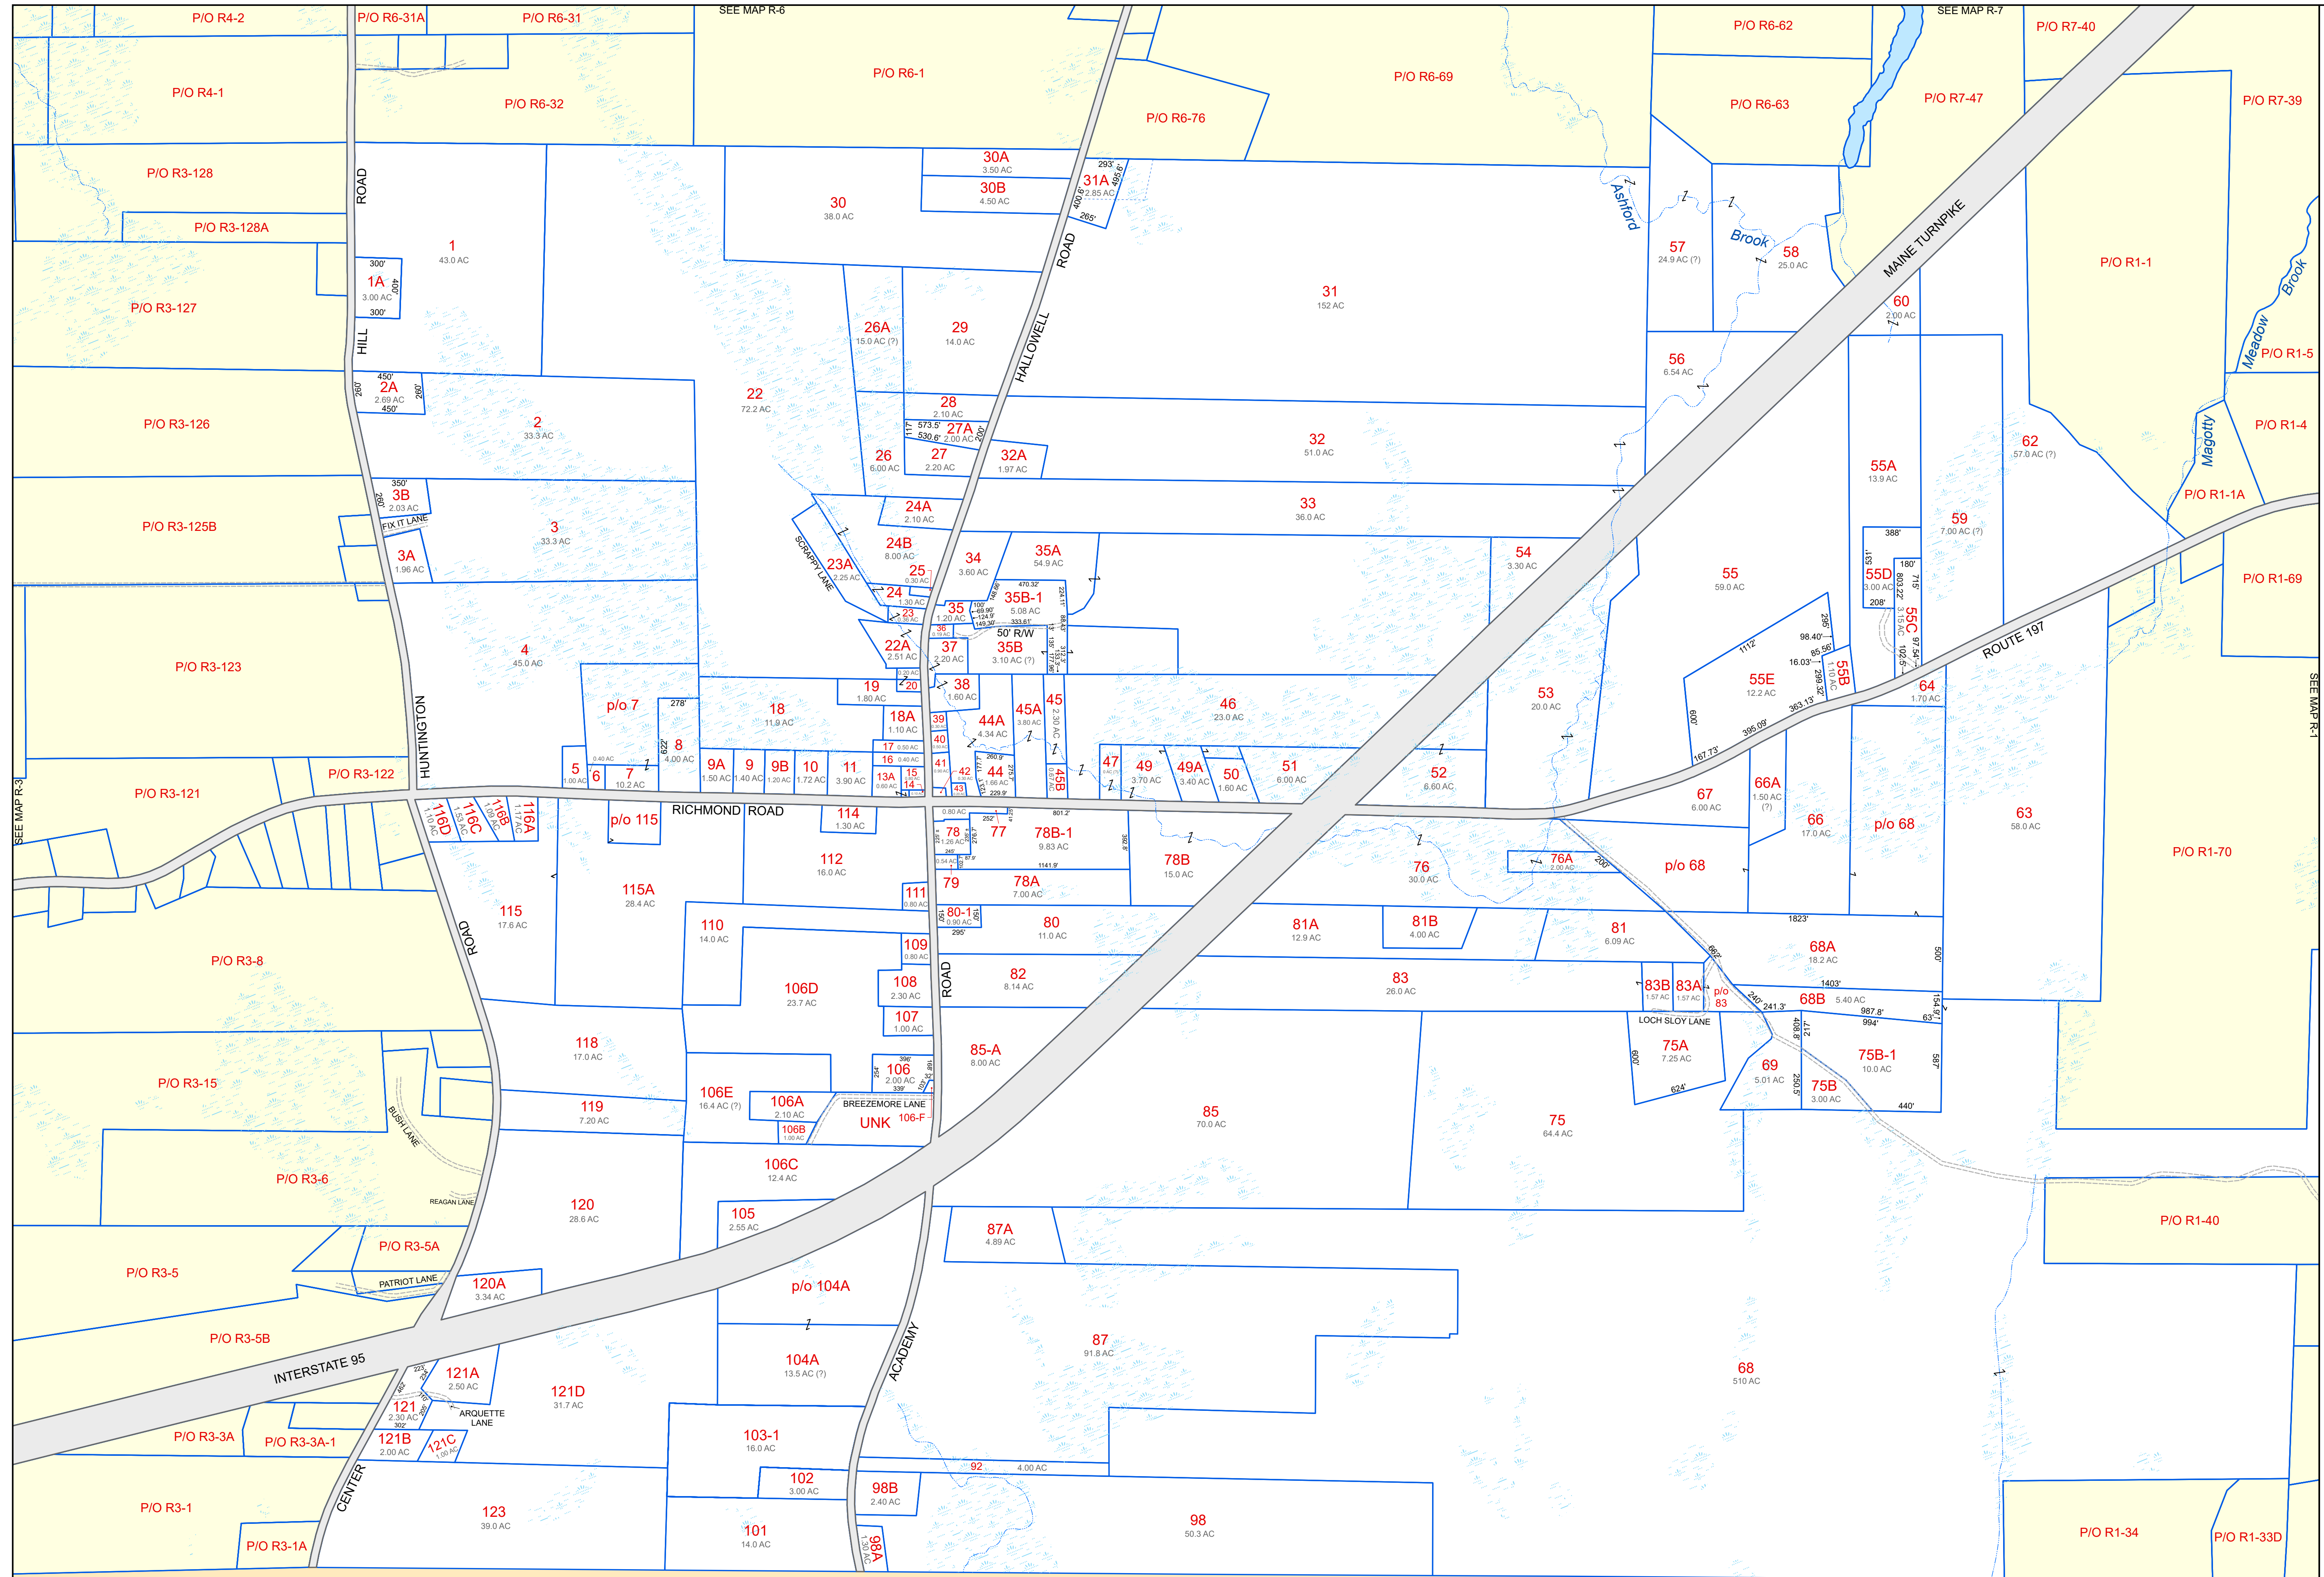

BOWDOIN