


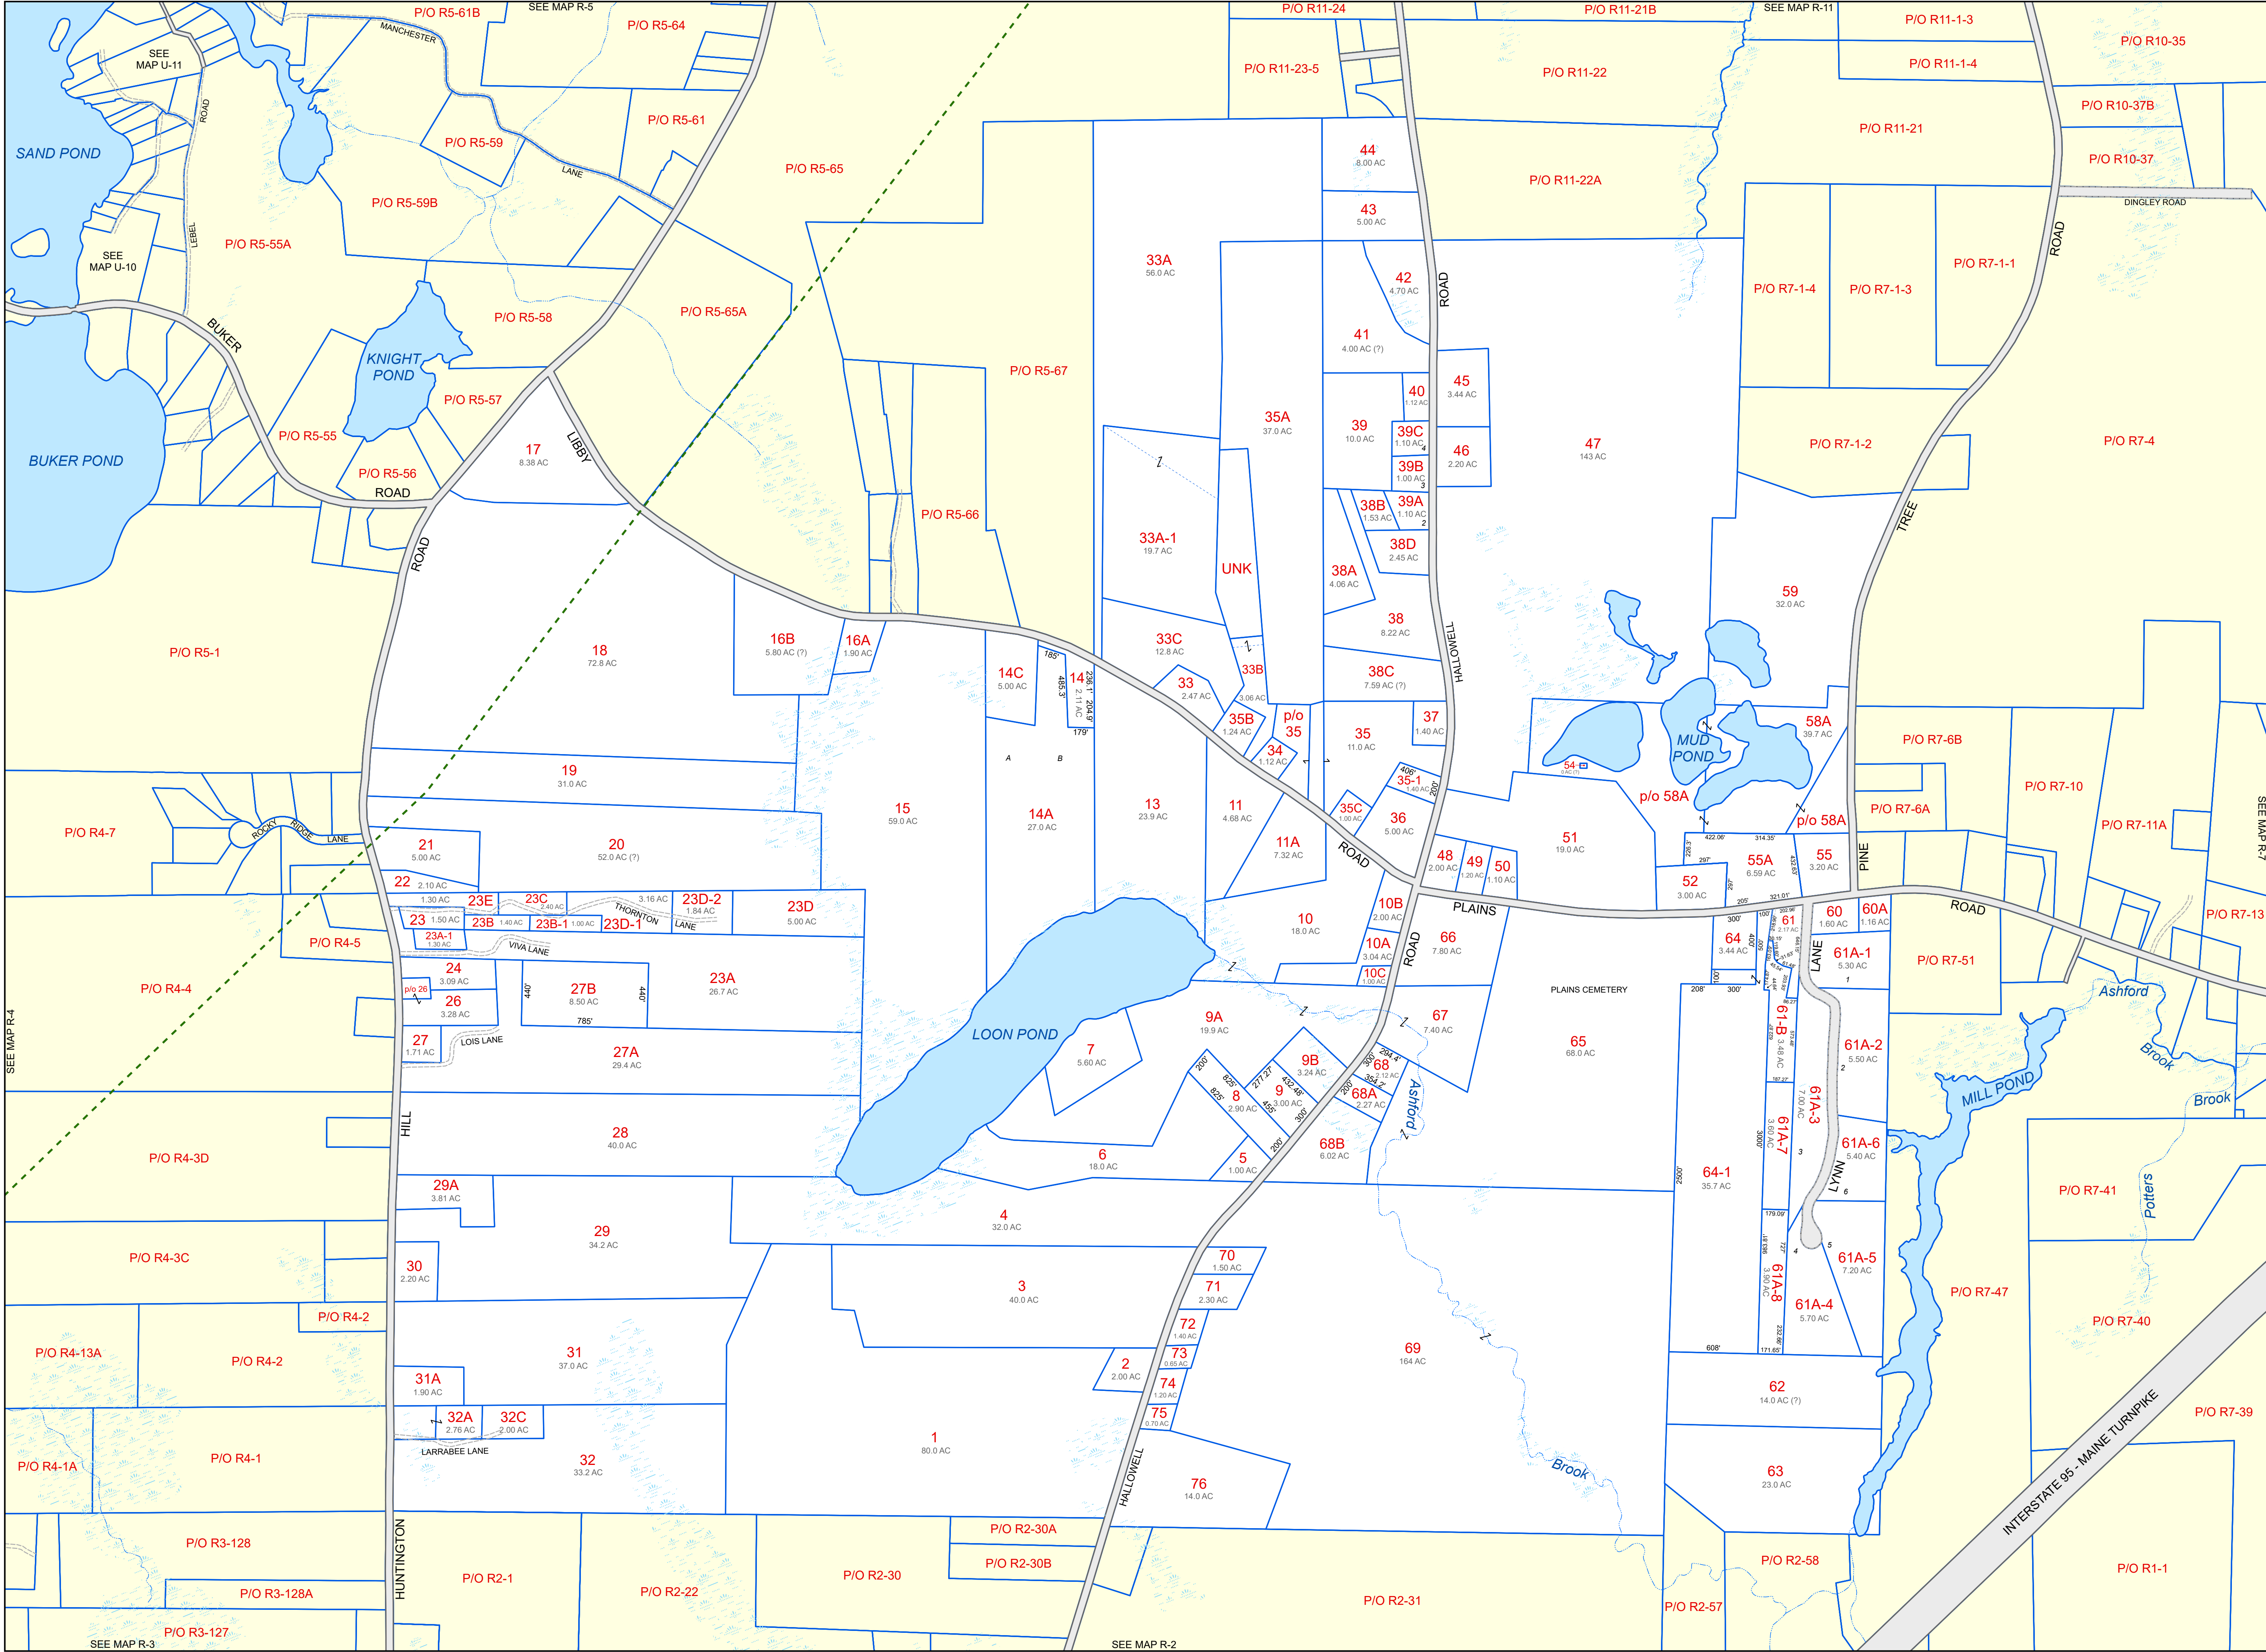

PROPERTY MAPS

Tax Map
R6

LITCHFIELD

Kennebec County, ME

LEGEND

PROPERTY LINE

ROADWAY

PRIVATE RIGHT-OF-WAY

HISTORIC/SUBDIVISION LINE

EASEMENT

STREAMS

PARCEL HOOK

2-1 PARCEL ID NUMBER

150' SURVEY DIMENSION (FEET)

1.25 AC ASSESSED ACREAGE

1 SURVEY LOT NUMBER

HYDROLOGY

WETLANDS

The information on this map is for assessment purposes only, is not a legal survey, and is not intended to be used for conveyance.

SCALE: 1 in = 500 ft

0 500 1,000

Map Index

Original map created by John E. O'Donnell & Associates, Inc.

Map updated by LatLong Logic, LLC

Assessment date: April 1, 2024

Print date: 4/3/2025

Litchfield Assessor's Office

2400 Hallowell Road

Litchfield, Maine 04350

(207) 268-4721

R6