


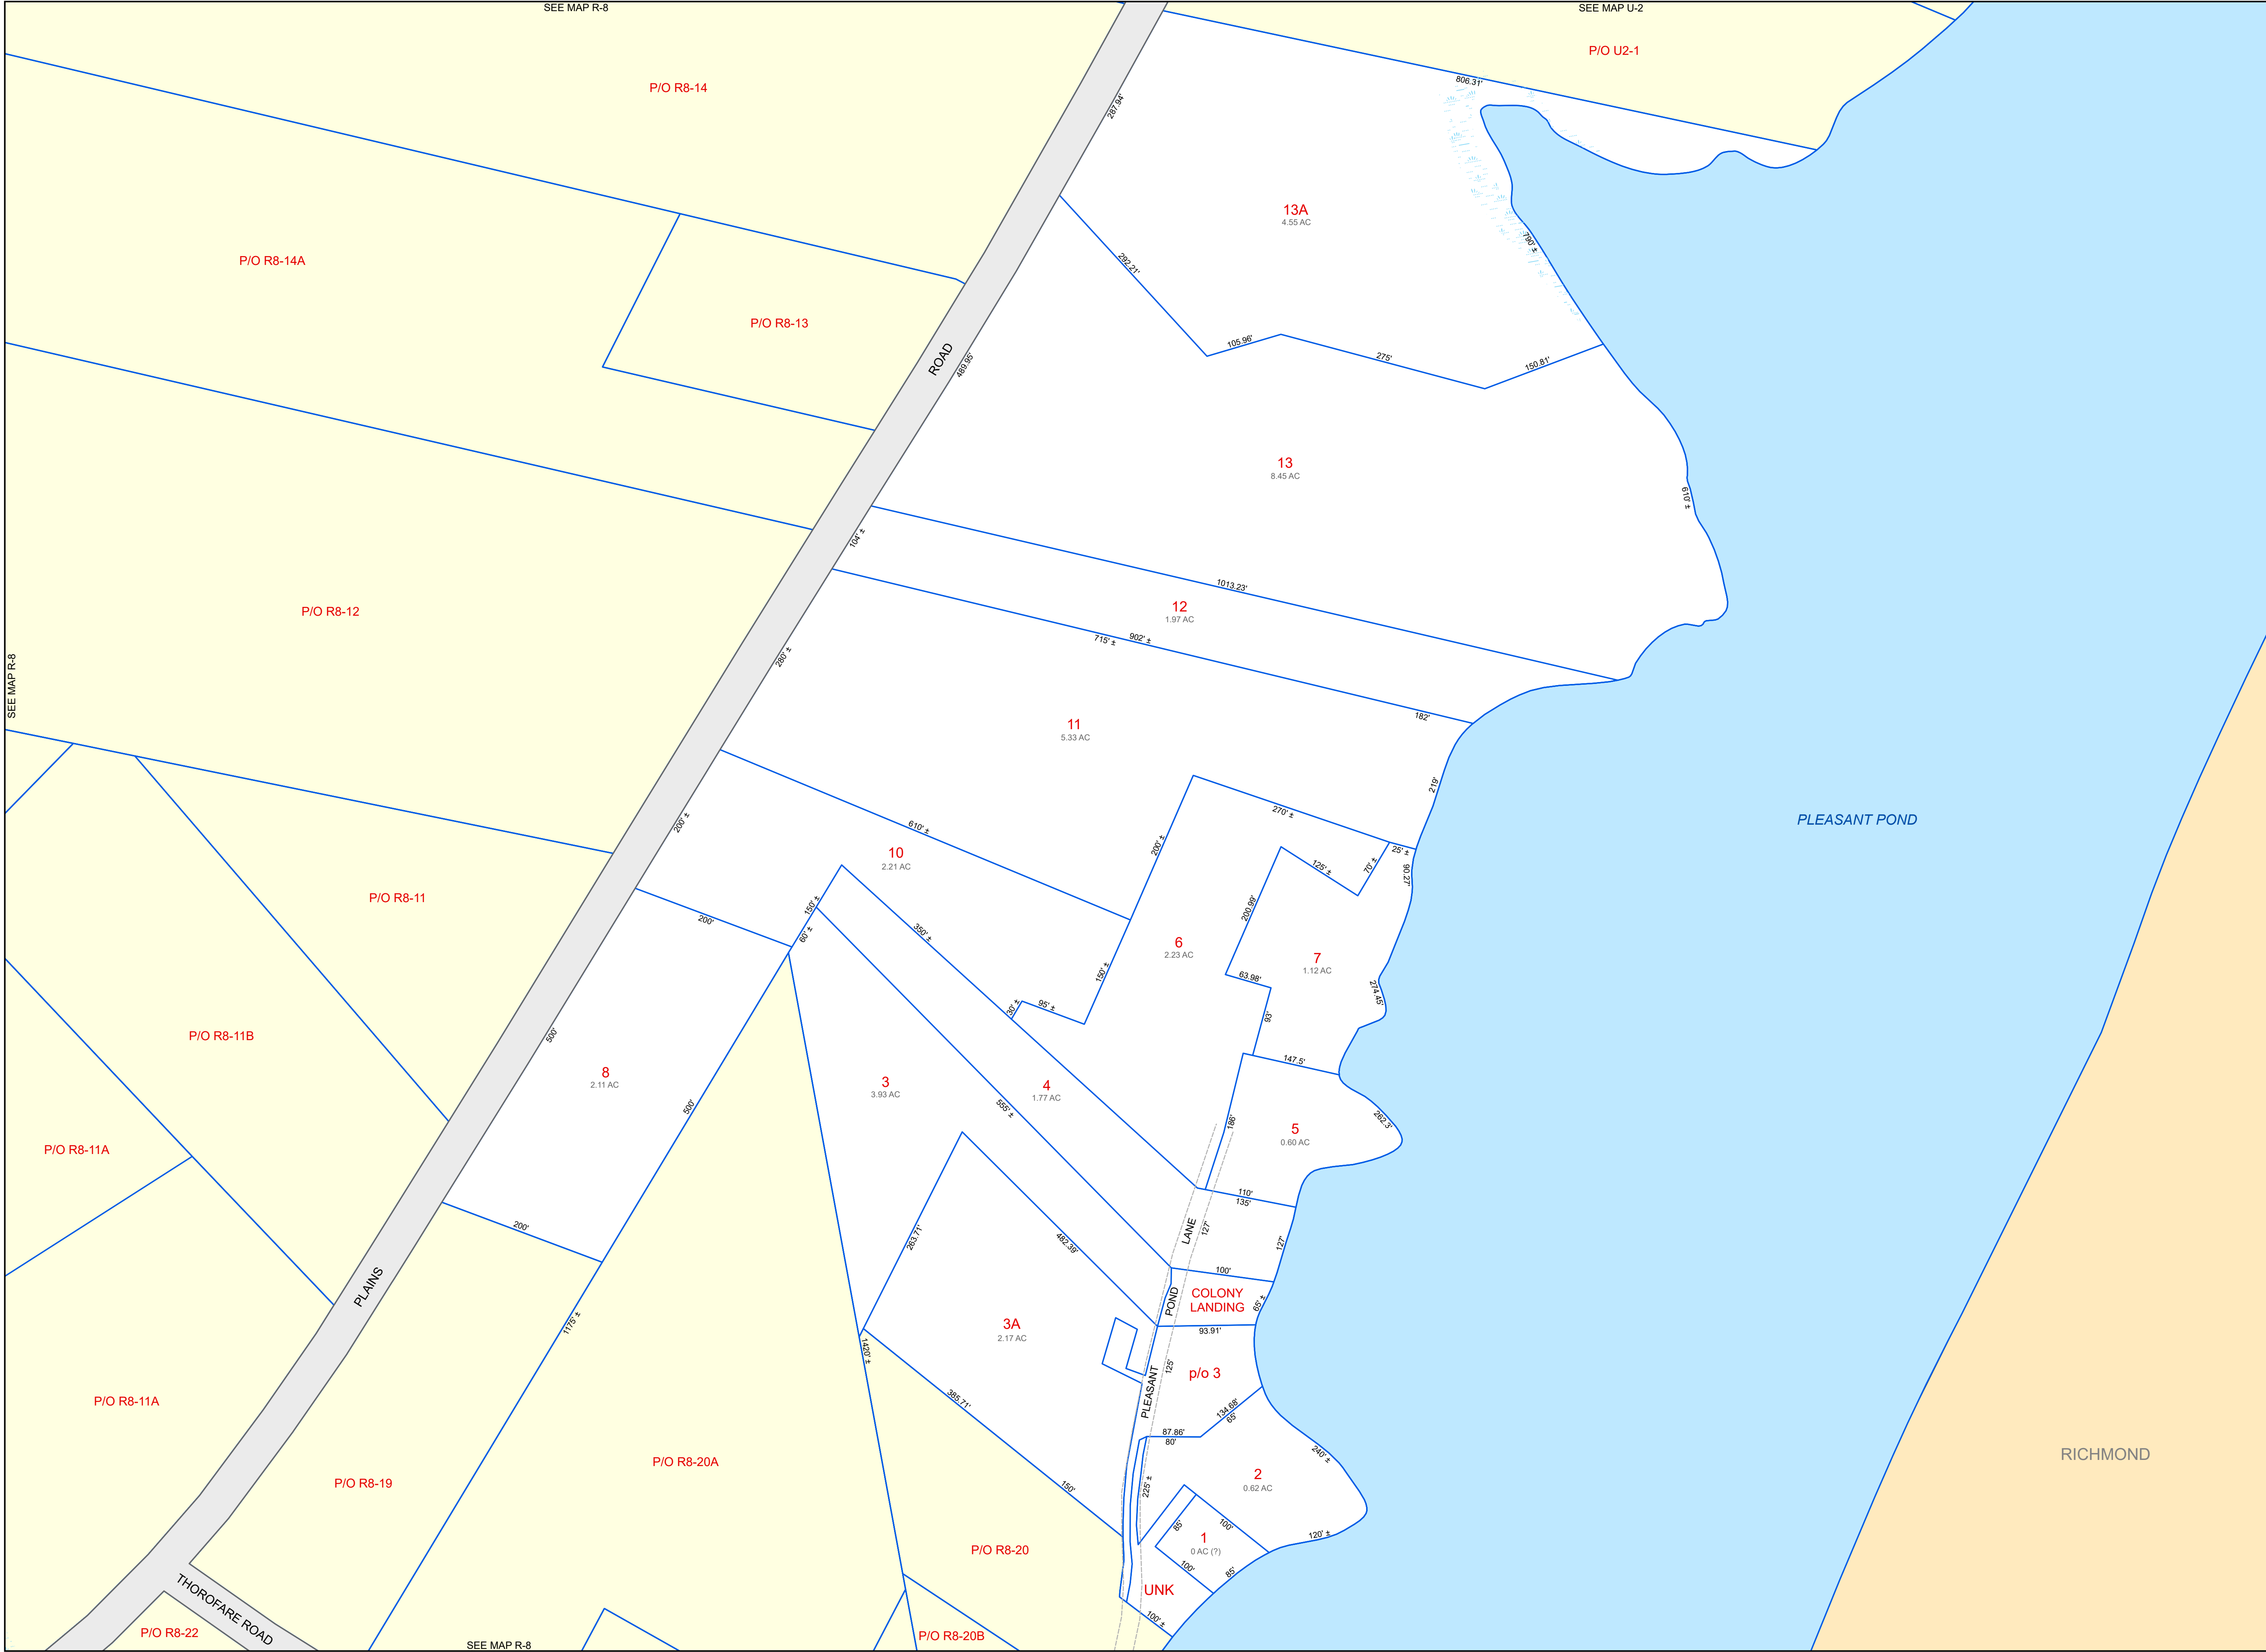

PROPERTY MAPS

Tax Map
U1

LITCHFIELD
Kennebec County, ME




LEGEND

- PROPERTY LINE
- ROADWAY
- PRIVATE RIGHT-OF-WAY
- HISTORIC/SUBDIVISION LINE
- EASEMENT
- STREAMS
- PARCEL HOOK
- 2-1 PARCEL ID NUMBER
- 150' SURVEY DIMENSION (FEET)
- 1.25 AC ASSESSED ACREAGE
- 1 SURVEY LOT NUMBER
- HYDROLOGY
- WETLANDS

The information on this map is for assessment purposes only, is not a legal survey, and is not intended to be used for conveyance.

SCALE: 1 in = 100 ft

0 100 200

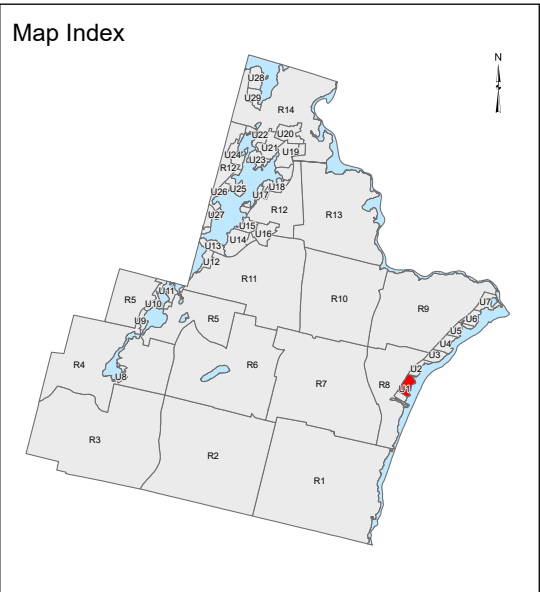

Original map created by John E. O'Donnell & Associates, Inc.
Map updated by LatLong Logic, LLC

Assessment date: April 1, 2024
Print date: 4/3/2025

Litchfield Assessor's Office
2400 Hallowell Road
Litchfield, Maine 04350
(207) 268-4721