
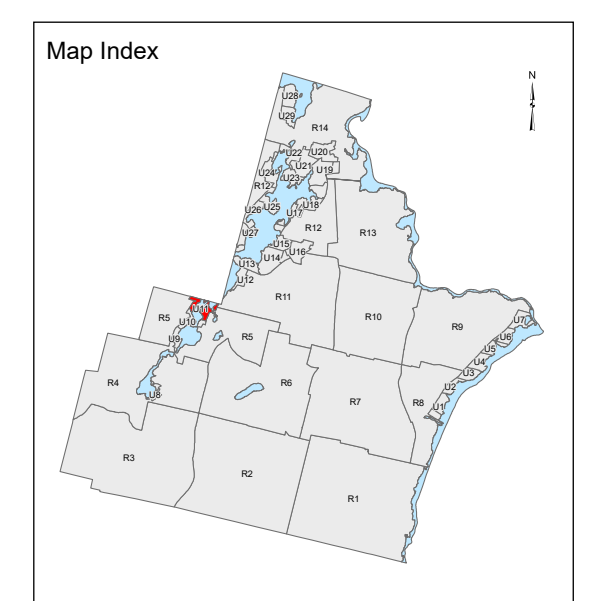


LEGEND

- PROPERTY LINE
- ROADWAY
- PRIVATE RIGHT-OF-WAY
- HISTORIC/SUBDIVISION LINE
- EASEMENT
- STREAMS
- PARCEL HOOK
- PARCEL ID NUMBER
- SURVEY DIMENSION (FEET)
- ASSESSED ACREAGE
- SURVEY LOT NUMBER
- HYDROLOGY
- WETLANDS

The information on this map is for assessment purposes only, is not a legal survey, and is not intended to be used for conveyance.


SCALE: 1 in = 100 ft

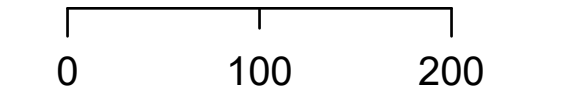

Original map created by John E. O'Donnell & Associates, Inc.  
Map updated by LatLong Logic, LLC

Assessment date: April 1, 2025  
Print date: 4/29/2026

Litchfield Assessor's Office  
2400 Hallowell Road  
Litchfield, Maine 04350  
(207) 268-4721

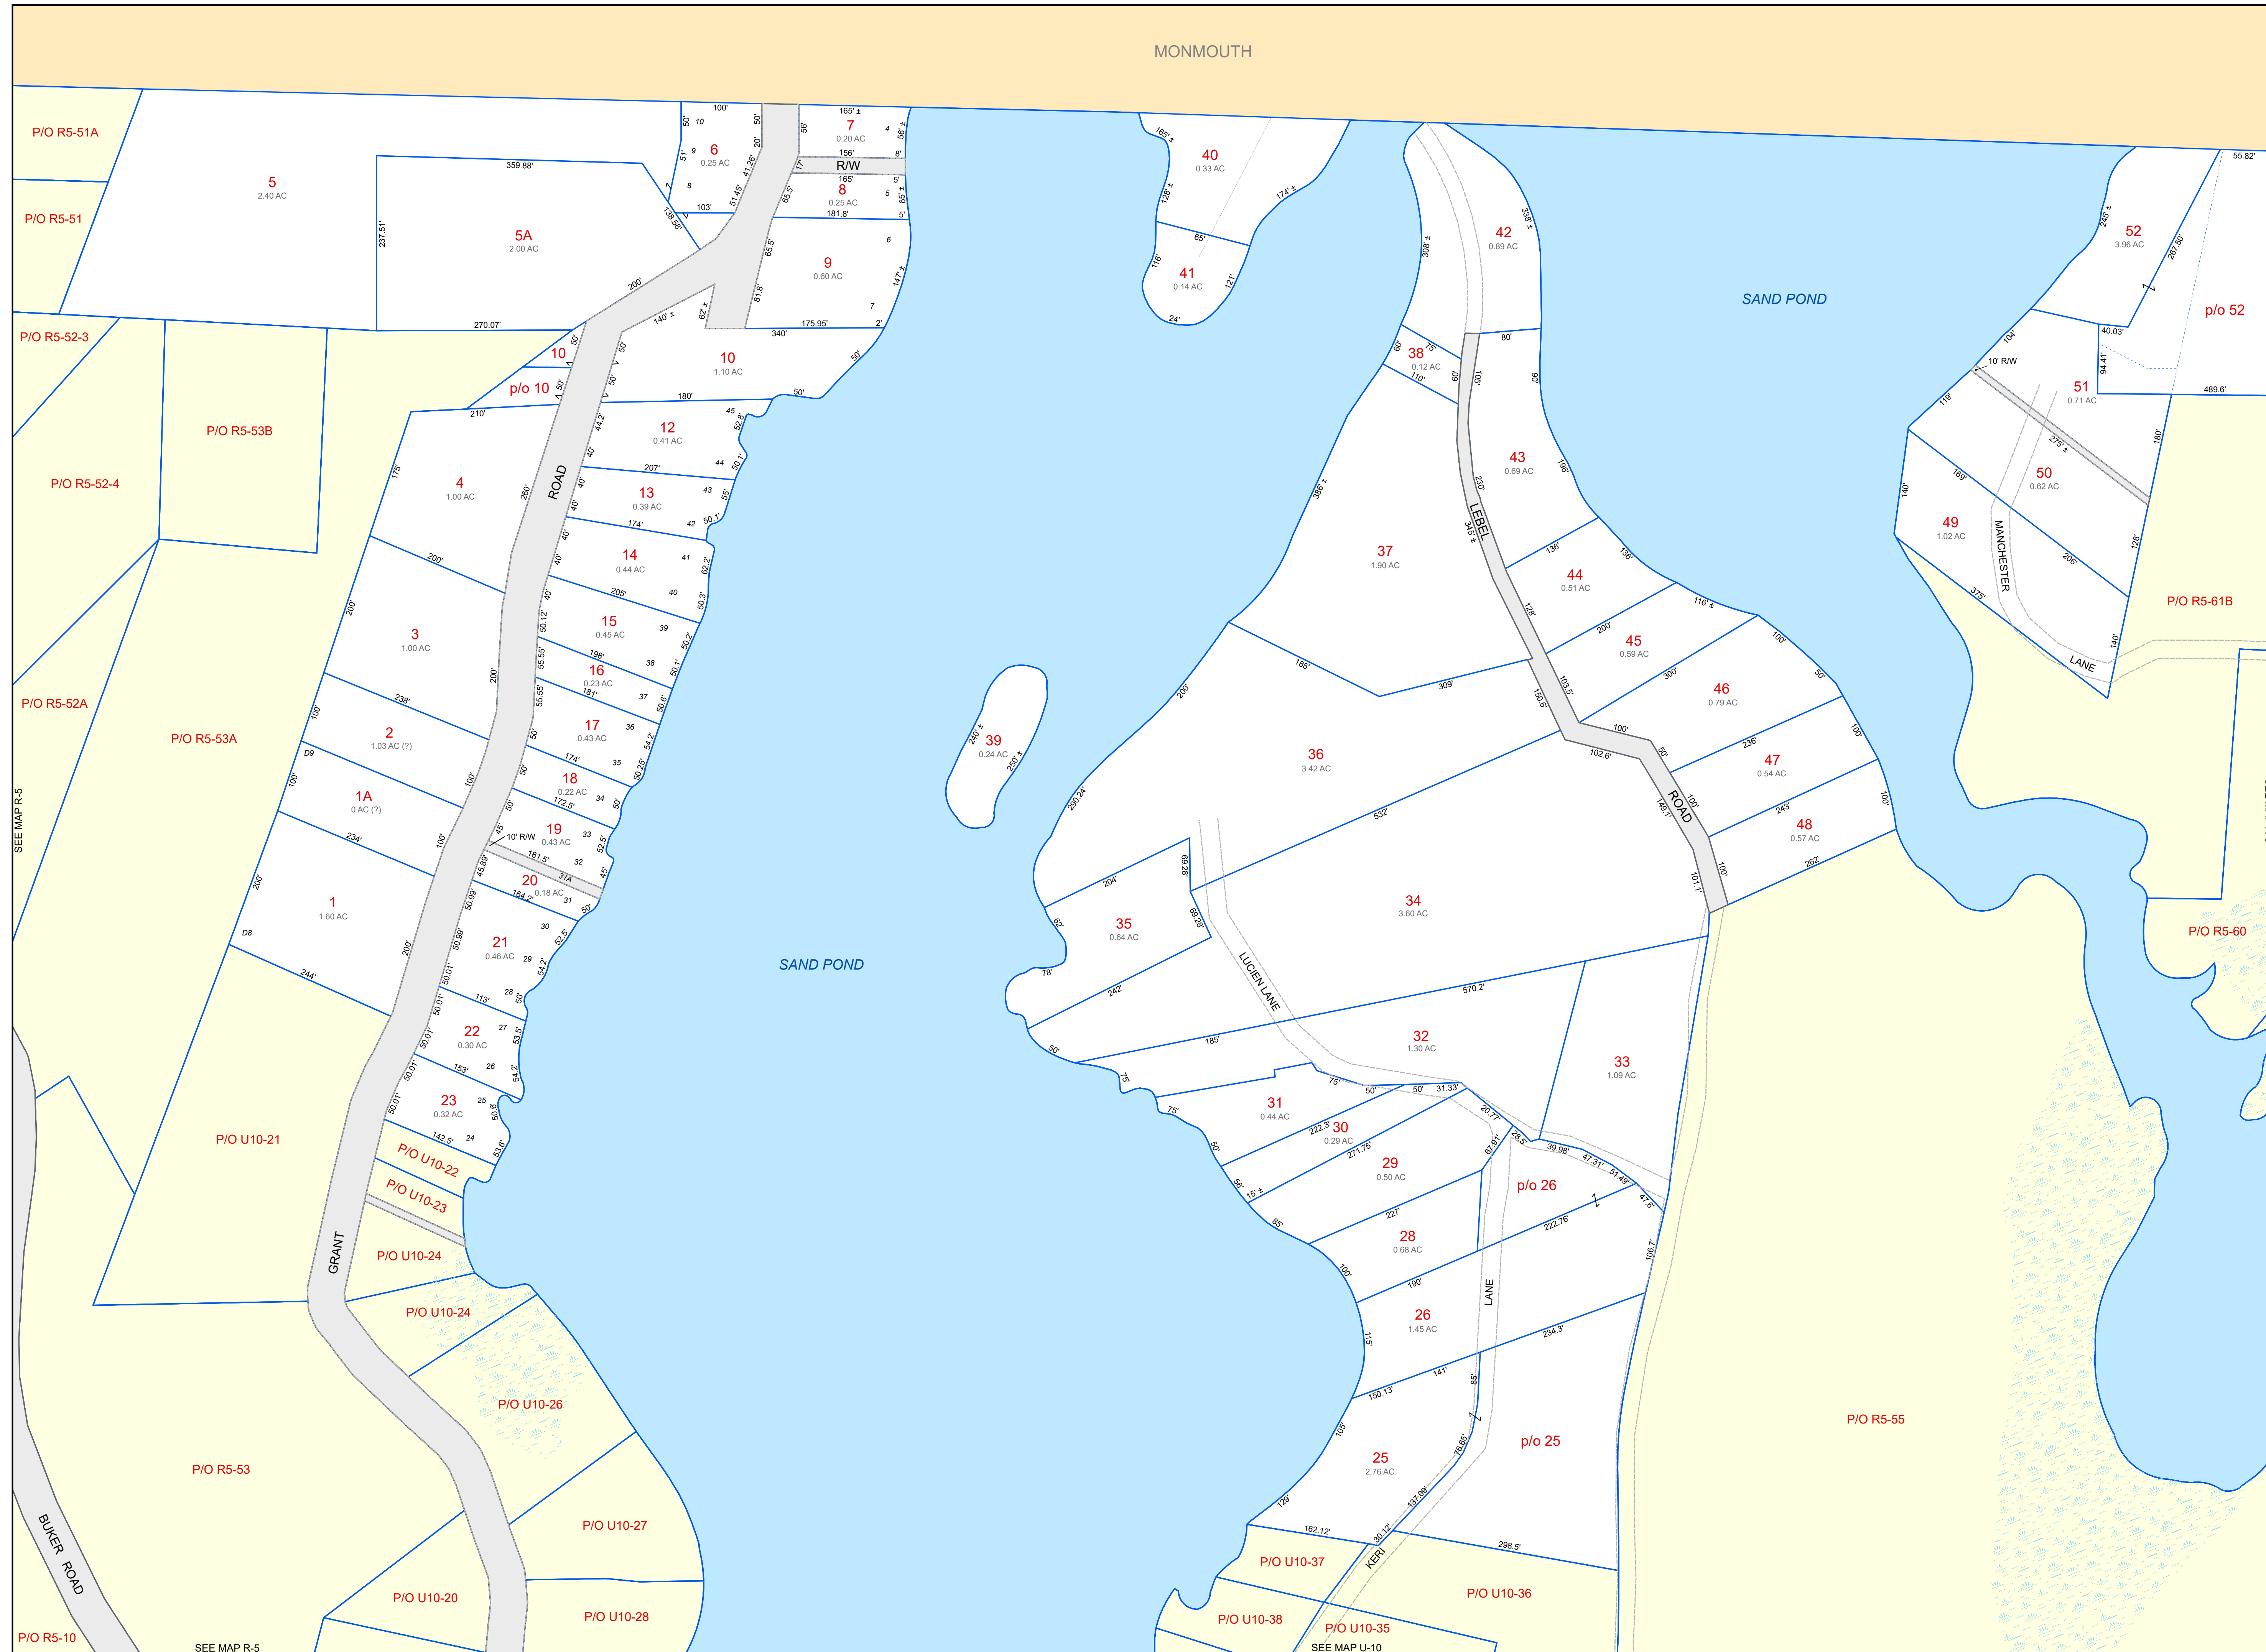

SEE MAP R-5

SEE MAP R-5

SEE MAP R-5

SEE MAP U-10