


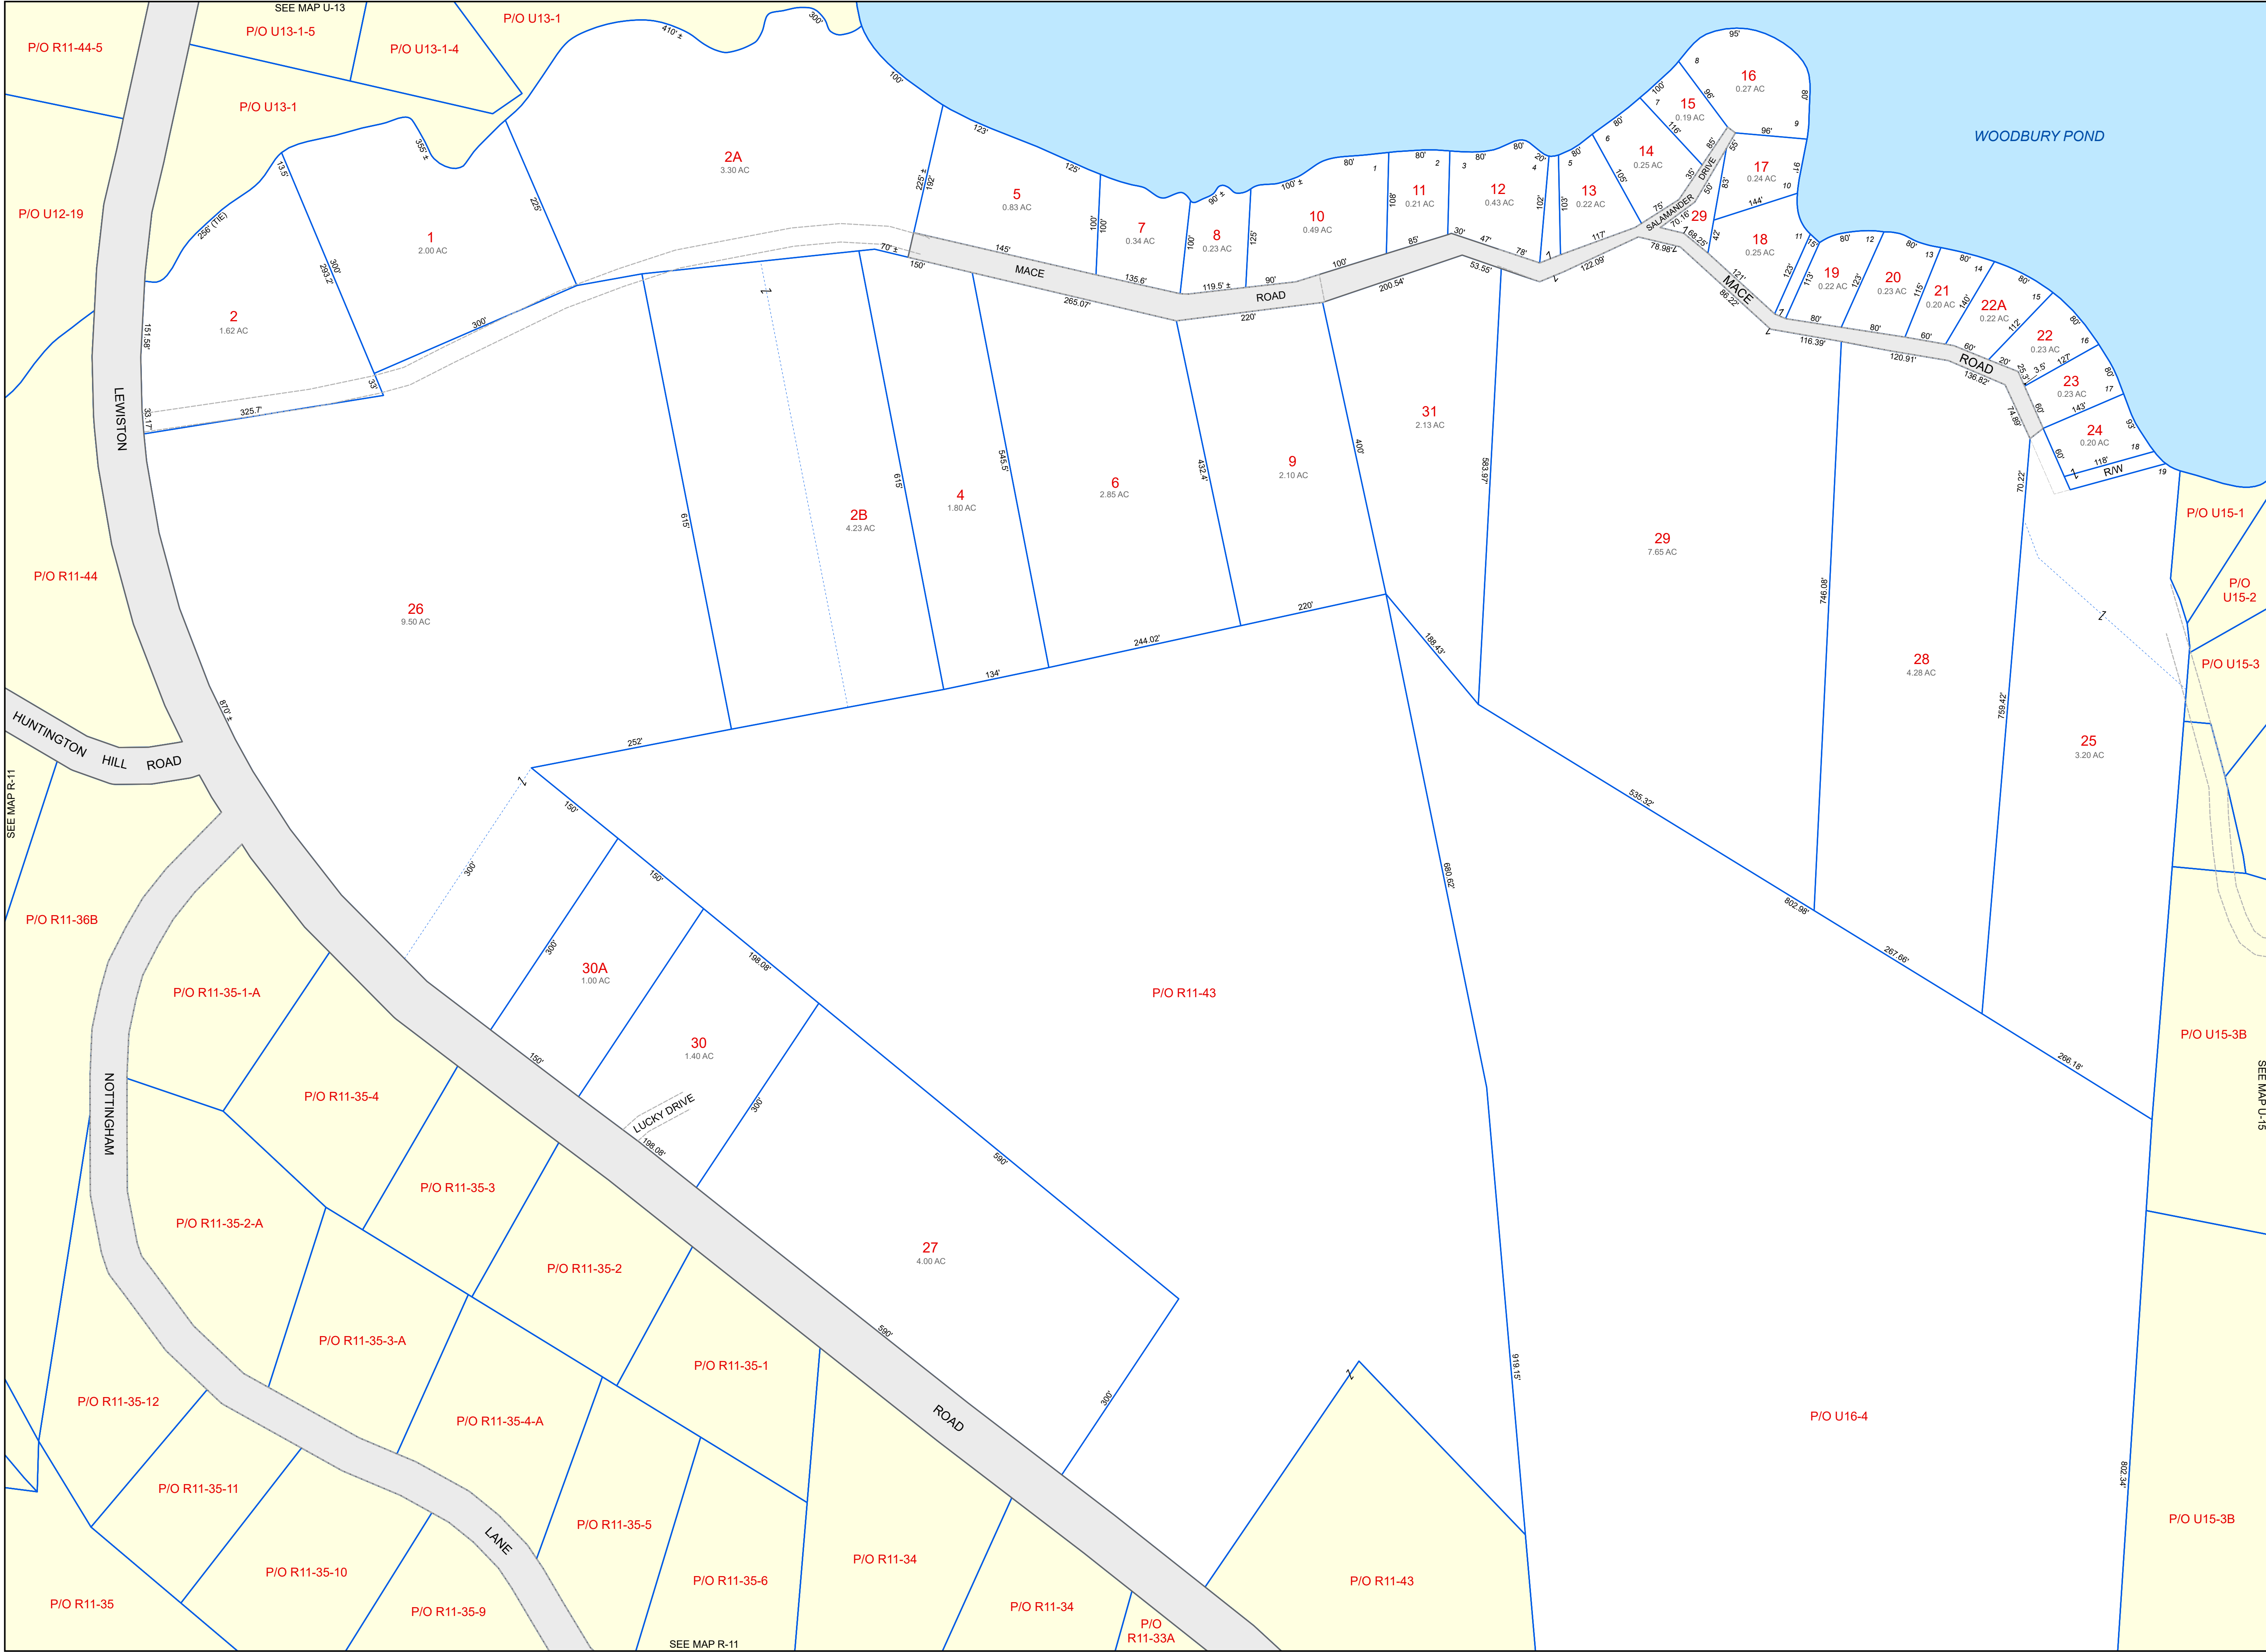

PROPERTY MAPS

**Tax Map
U14**

LITCHFIELD
Kennebec County, ME




- LEGEND**
- PROPERTY LINE
 - ROADWAY
 - PRIVATE RIGHT-OF-WAY
 - HISTORIC/SUBDIVISION LINE
 - EASEMENT
 - STREAMS
 - PARCEL HOOK
 - 2-1 PARCEL ID NUMBER
 - 150' SURVEY DIMENSION (FEET)
 - 1.25 AC ASSESSED ACREAGE
 - 1 SURVEY LOT NUMBER
 - HYDROLOGY
 - WETLANDS

The information on this map is for assessment purposes only, is not a legal survey, and is not intended to be used for conveyance.

SCALE: 1 in = 100 ft

0 100 200

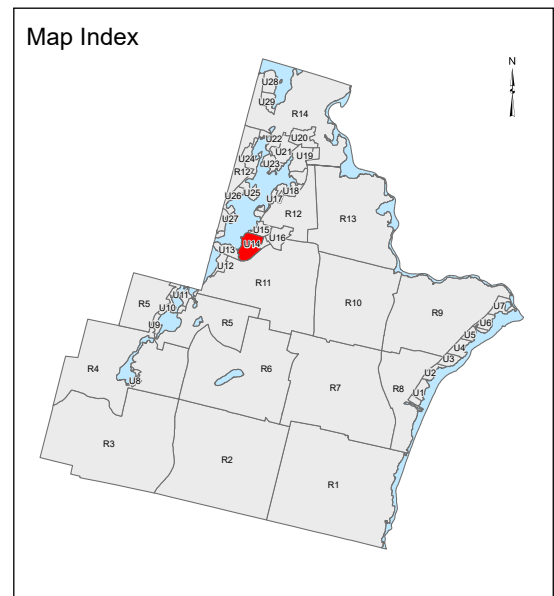

Original map created by John E. O'Donnell & Associates, Inc.
Map updated by LatLong Logic, LLC

Assessment date: April 1, 2024
Print date: 4/3/2025

Litchfield Assessor's Office
2400 Hallowell Road
Litchfield, Maine 04350
(207) 268-4721