

PROPERTY MAPS  
**Tax Map U19**  
**LITCHFIELD**  
 Kennebec County, ME





**LEGEND**

- PROPERTY LINE
- ROADWAY
- PRIVATE RIGHT-OF-WAY
- HISTORIC/SUBDIVISION LINE
- EASEMENT
- STREAMS
- PARCEL HOOK
- PARCEL ID NUMBER
- SURVEY DIMENSION (FEET)
- ASSESSED ACREAGE
- SURVEY LOT NUMBER
- HYDROLOGY
- WETLANDS

The information on this map is for assessment purposes only, is not a legal survey, and is not intended to be used for conveyance.

SCALE: 1 in = 100 ft

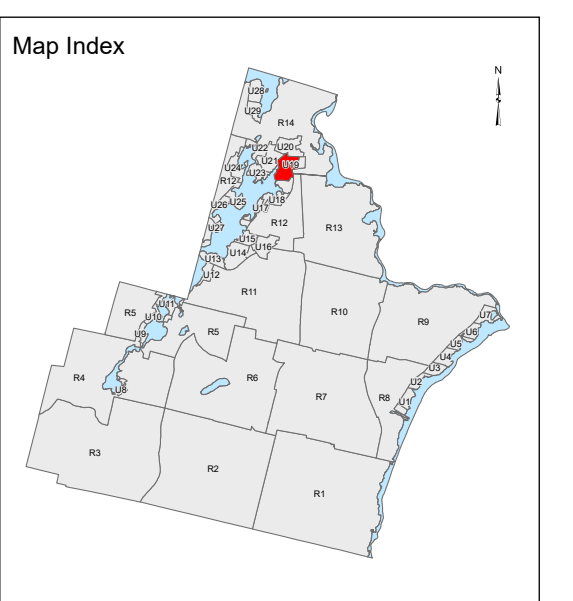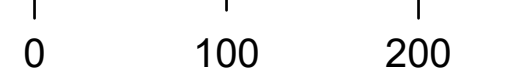


Original map created by John E. O'Donnell & Associates, Inc.  
 Map updated by LatLong Logic, LLC

Assessment date: April 1, 2025  
 Print date: 4/29/2026

Litchfield Assessor's Office  
 2400 Hallowell Road  
 Litchfield, Maine 04350  
 (207) 268-4721

**U19**

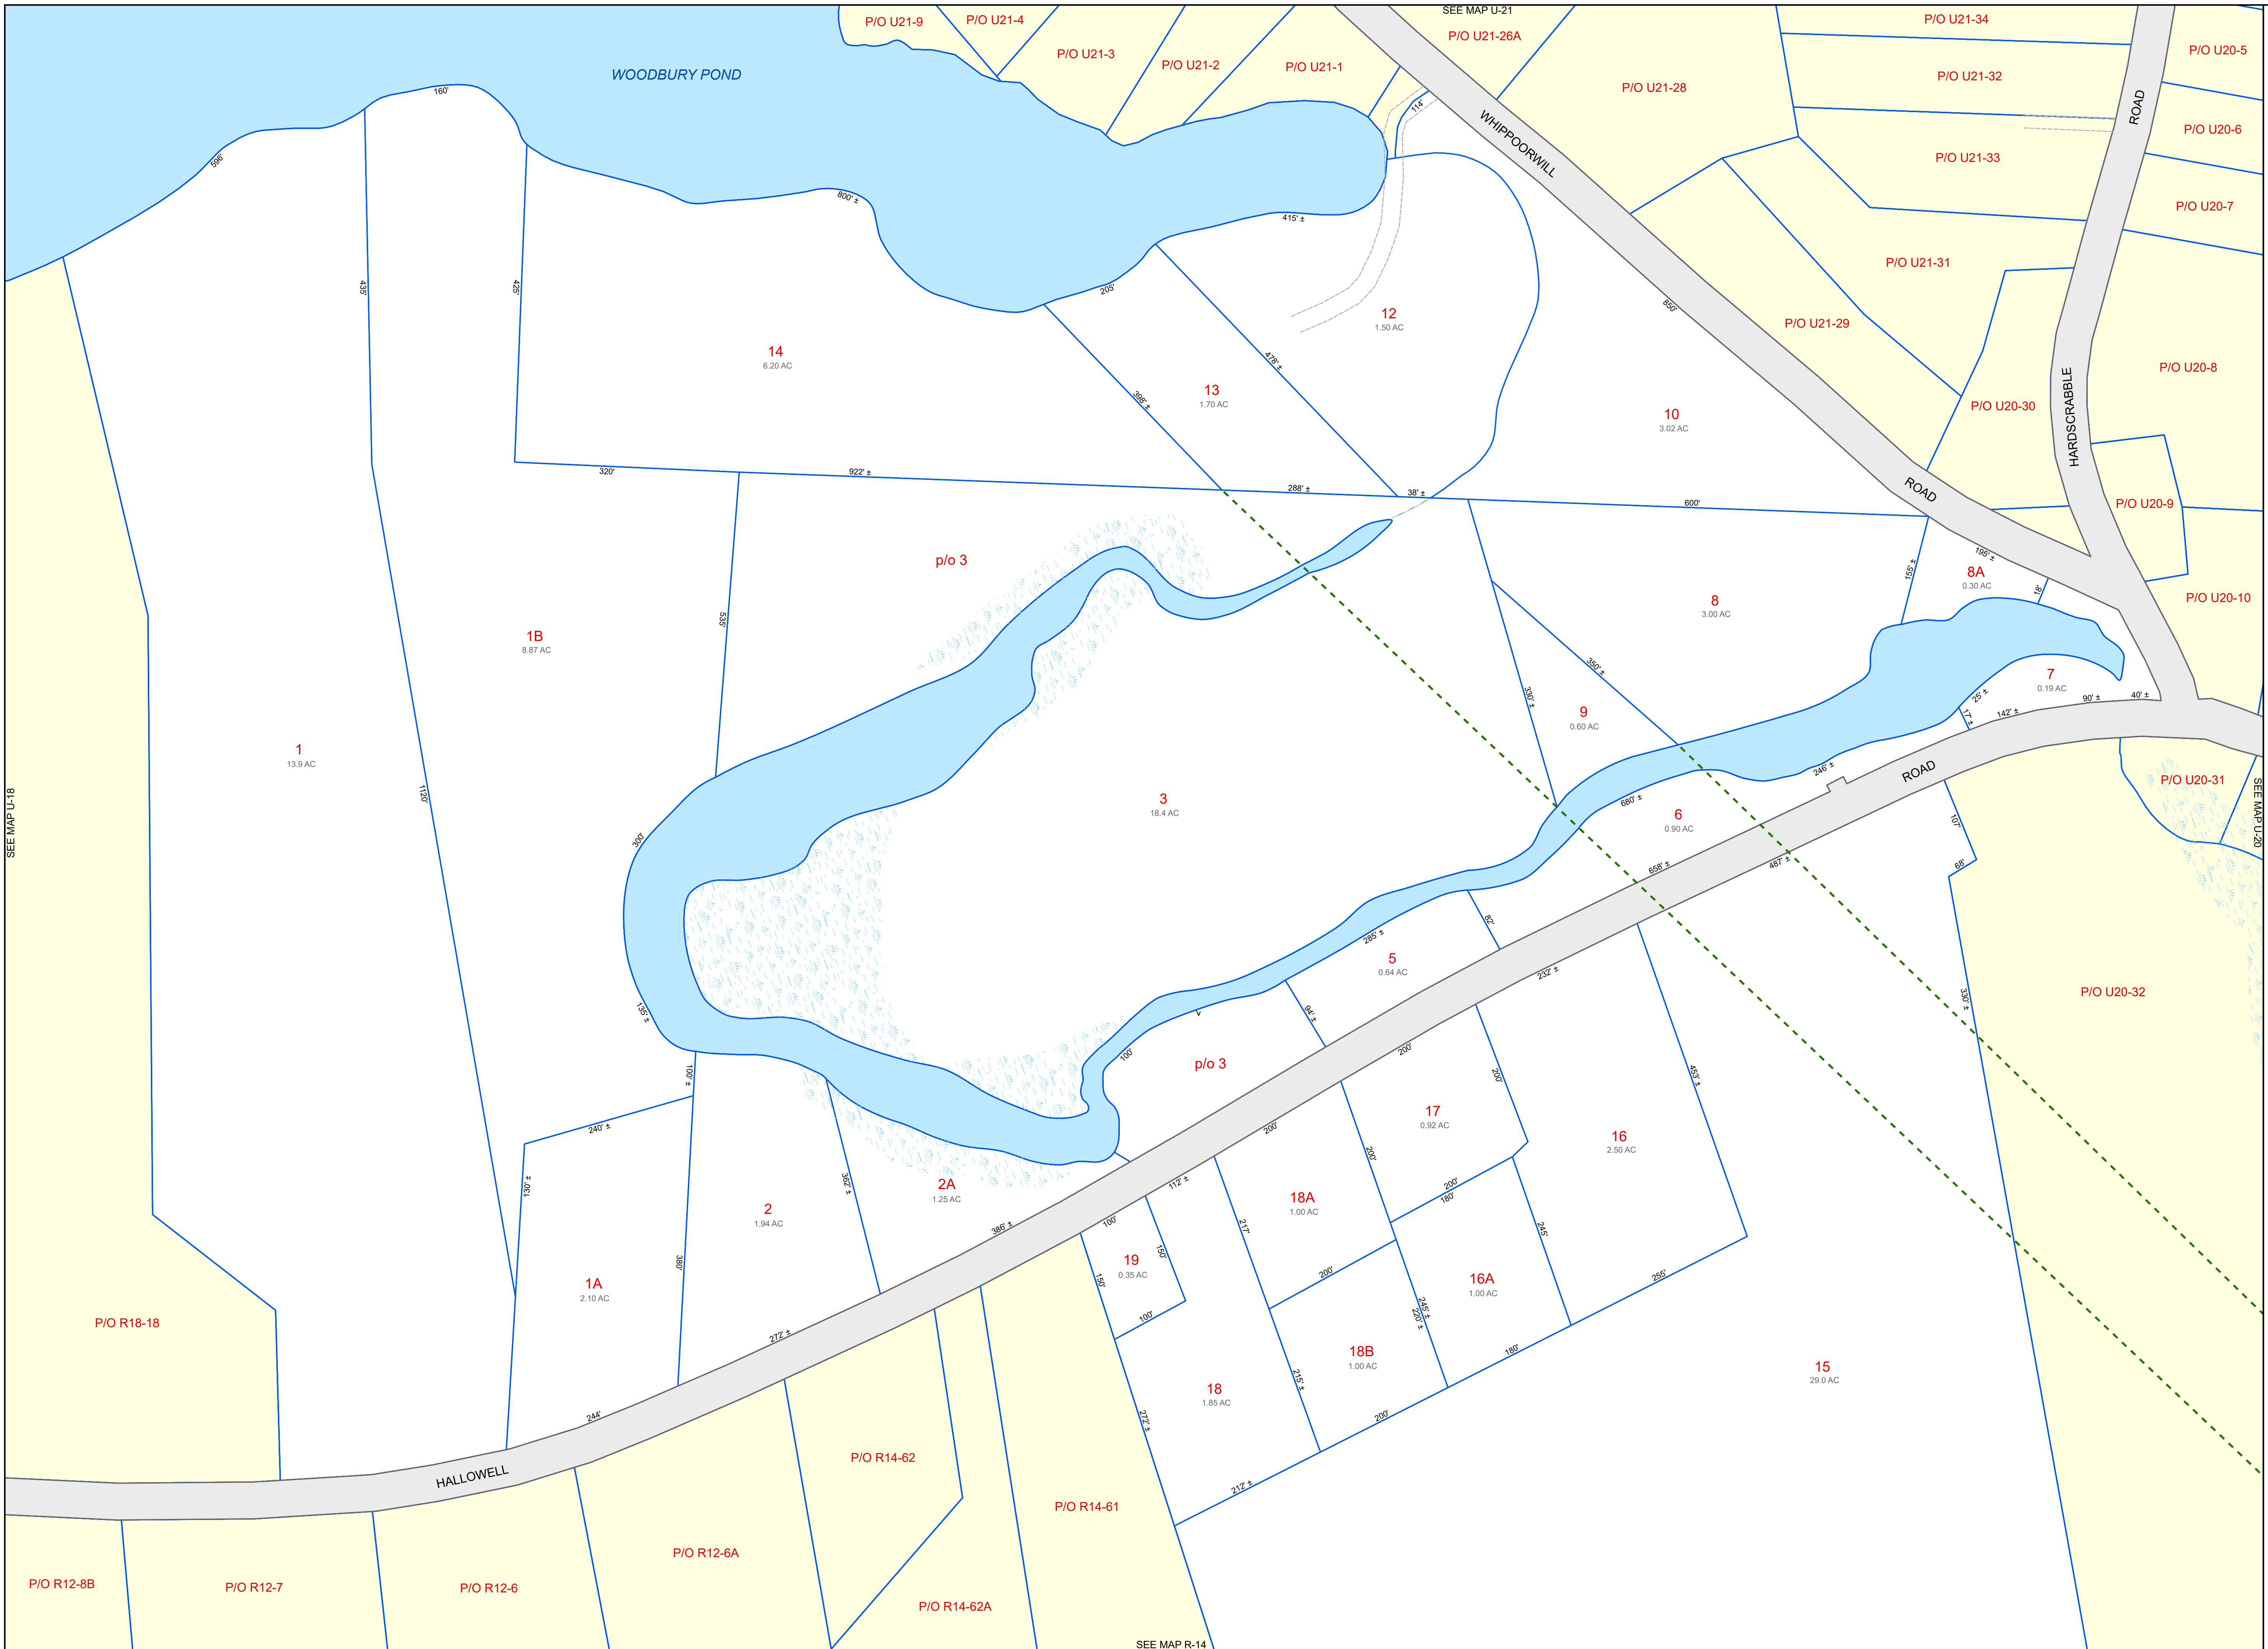

SEE MAP U-18

SEE MAP R-14