




	PROPERTY LINE
	ROADWAY
	PRIVATE RIGHT-OF-WAY
	HISTORIC/SUBDIVISION LINE
	EASEMENT
	STREAMS
	PARCEL HOOK
2-1	PARCEL ID NUMBER
150'	SURVEY DIMENSION (FEET)
1.25 AC	ASSESSED ACREAGE
1	SURVEY LOT NUMBER
	HYDROLOGY
	WETLANDS


SCALE: 1 in = 100 ft



A horizontal scale bar with three tick marks. The first tick mark is at the left end and is labeled '0'. The second tick mark is in the middle and is labeled '100'. The third tick mark is at the right end and is labeled '200'. The bar is a solid black line.

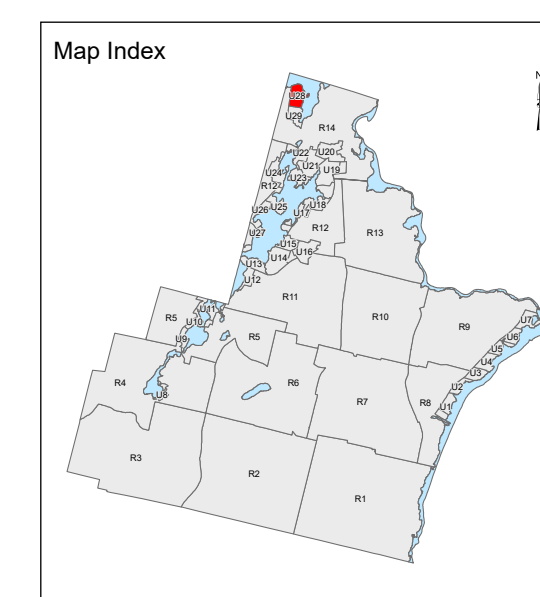

Litchfield Assessor's Office
2400 Hallowell Road
Litchfield, Maine 04350
(207) 268-4721

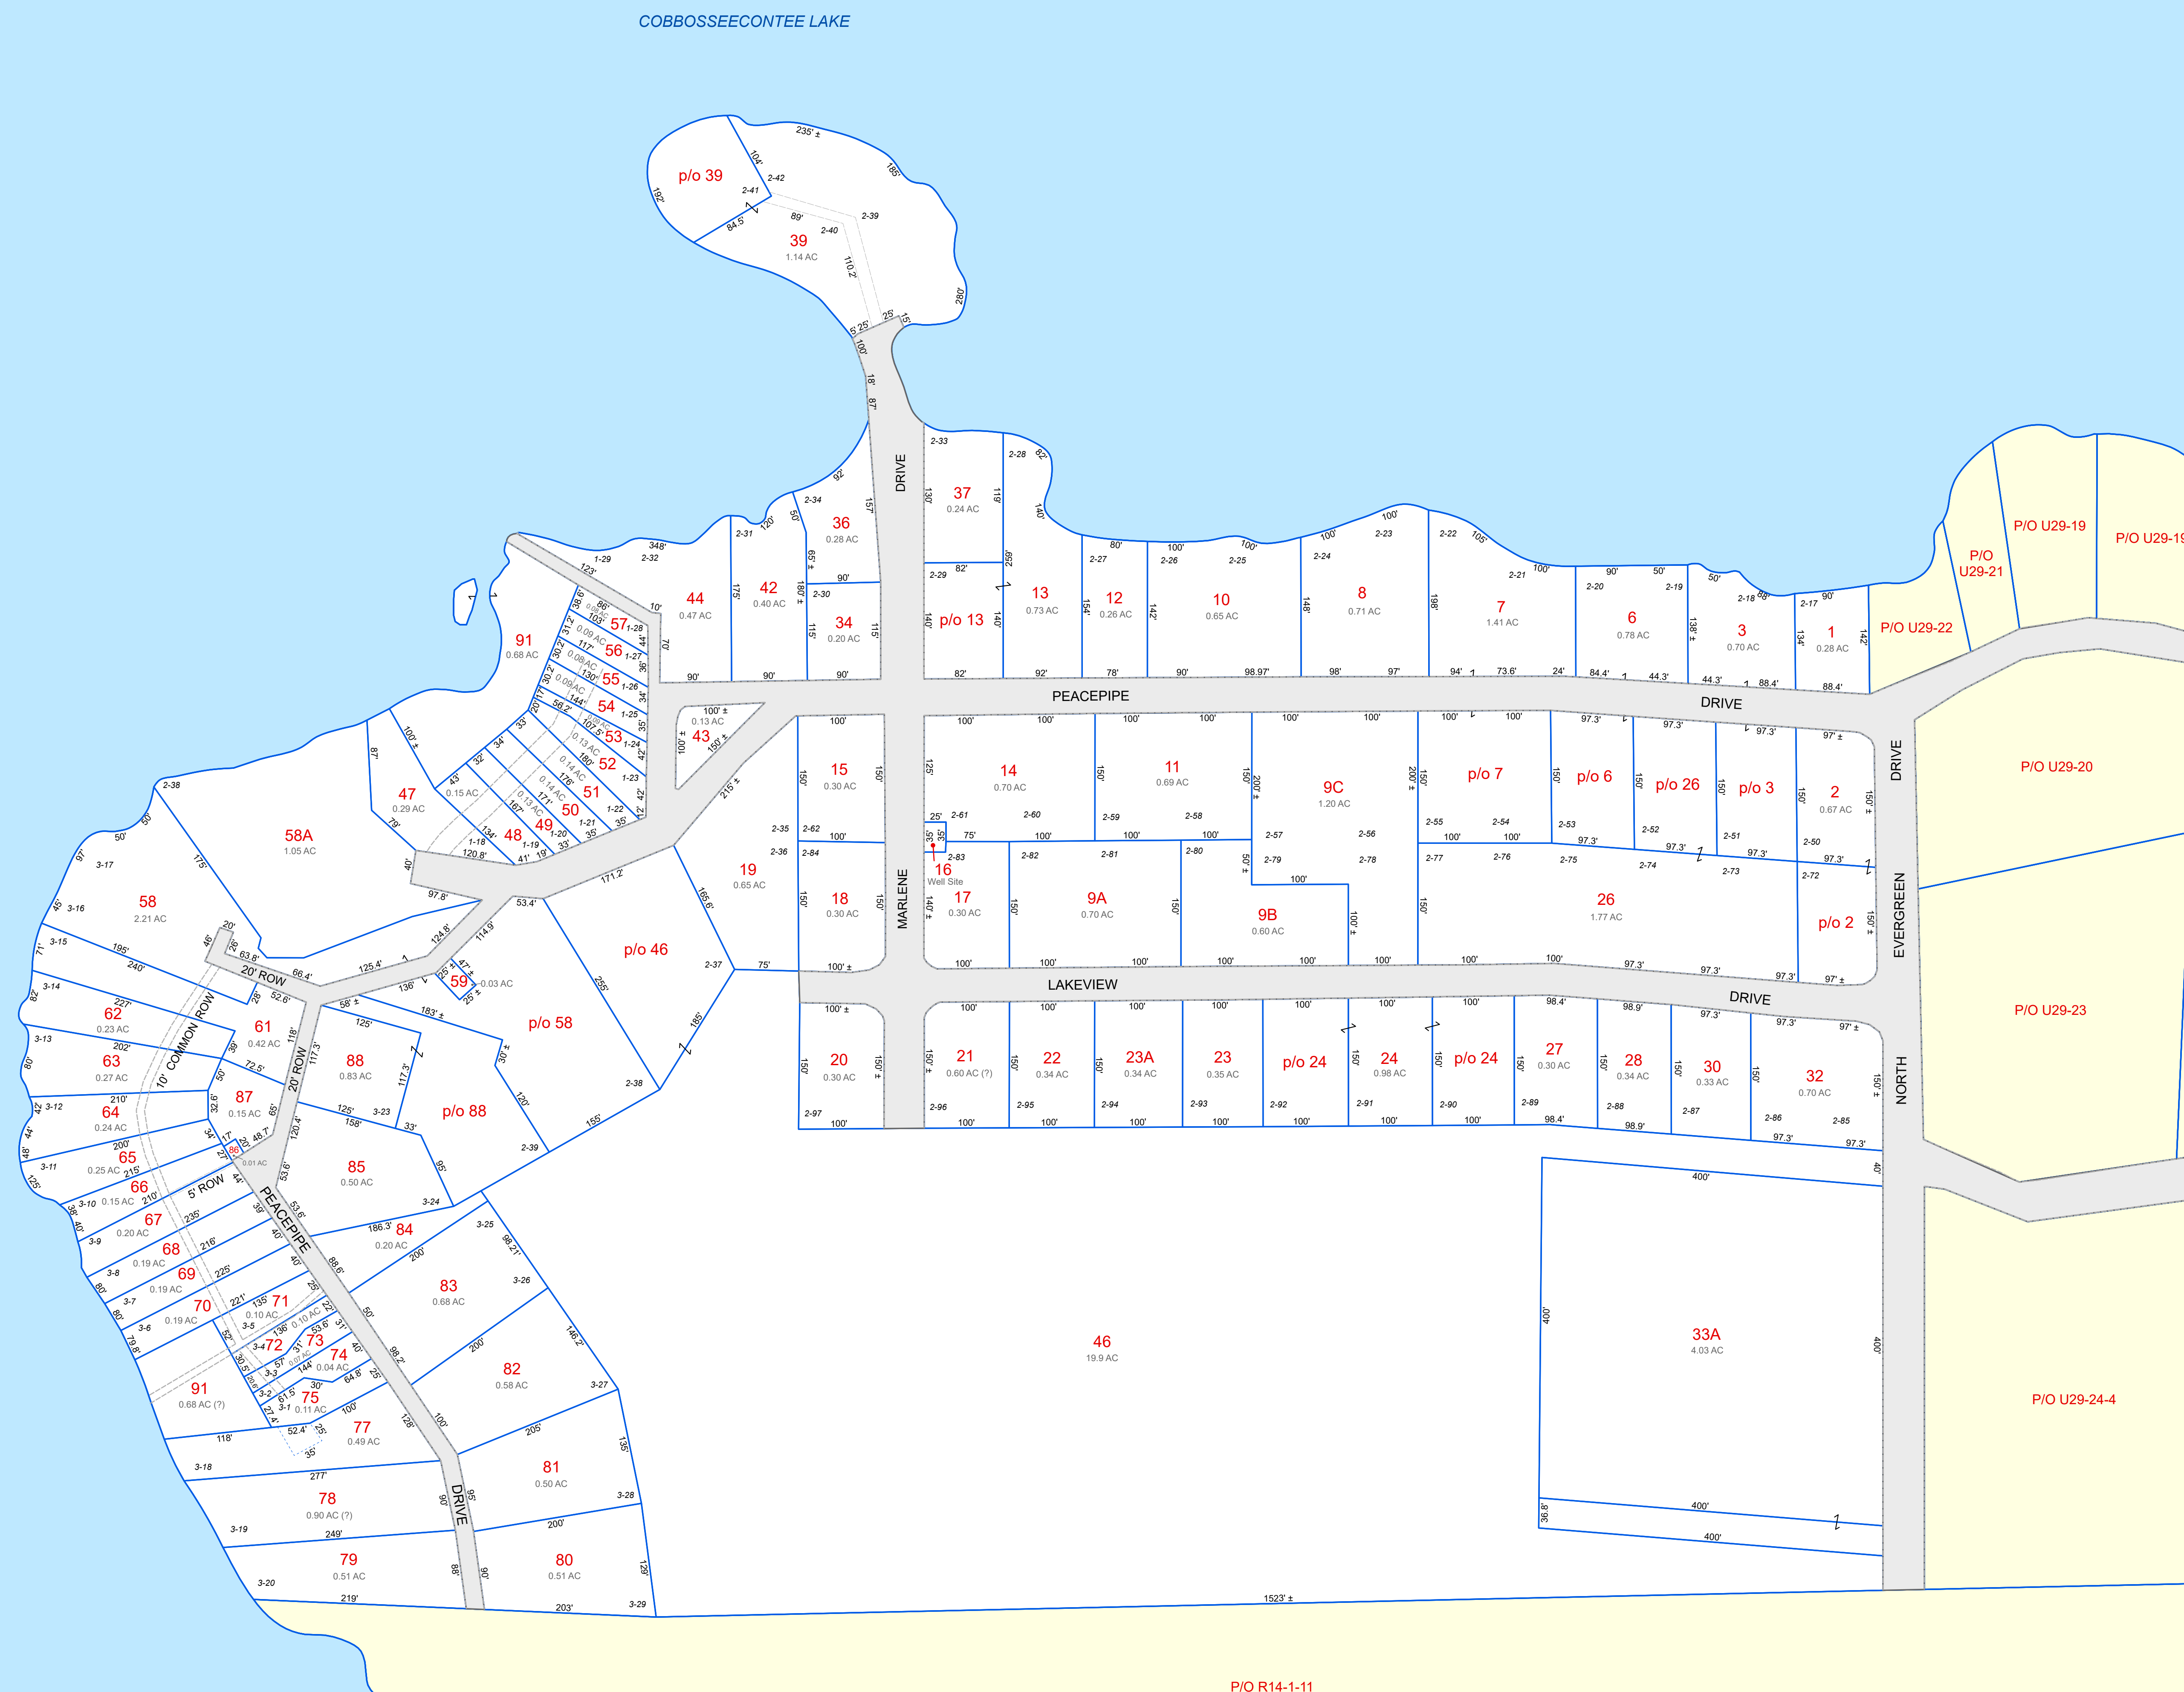

P/O R14-1-11

SEE MAP R-14