




PROPERTY MAPS

LITCHFIELD
Kennebec County, ME

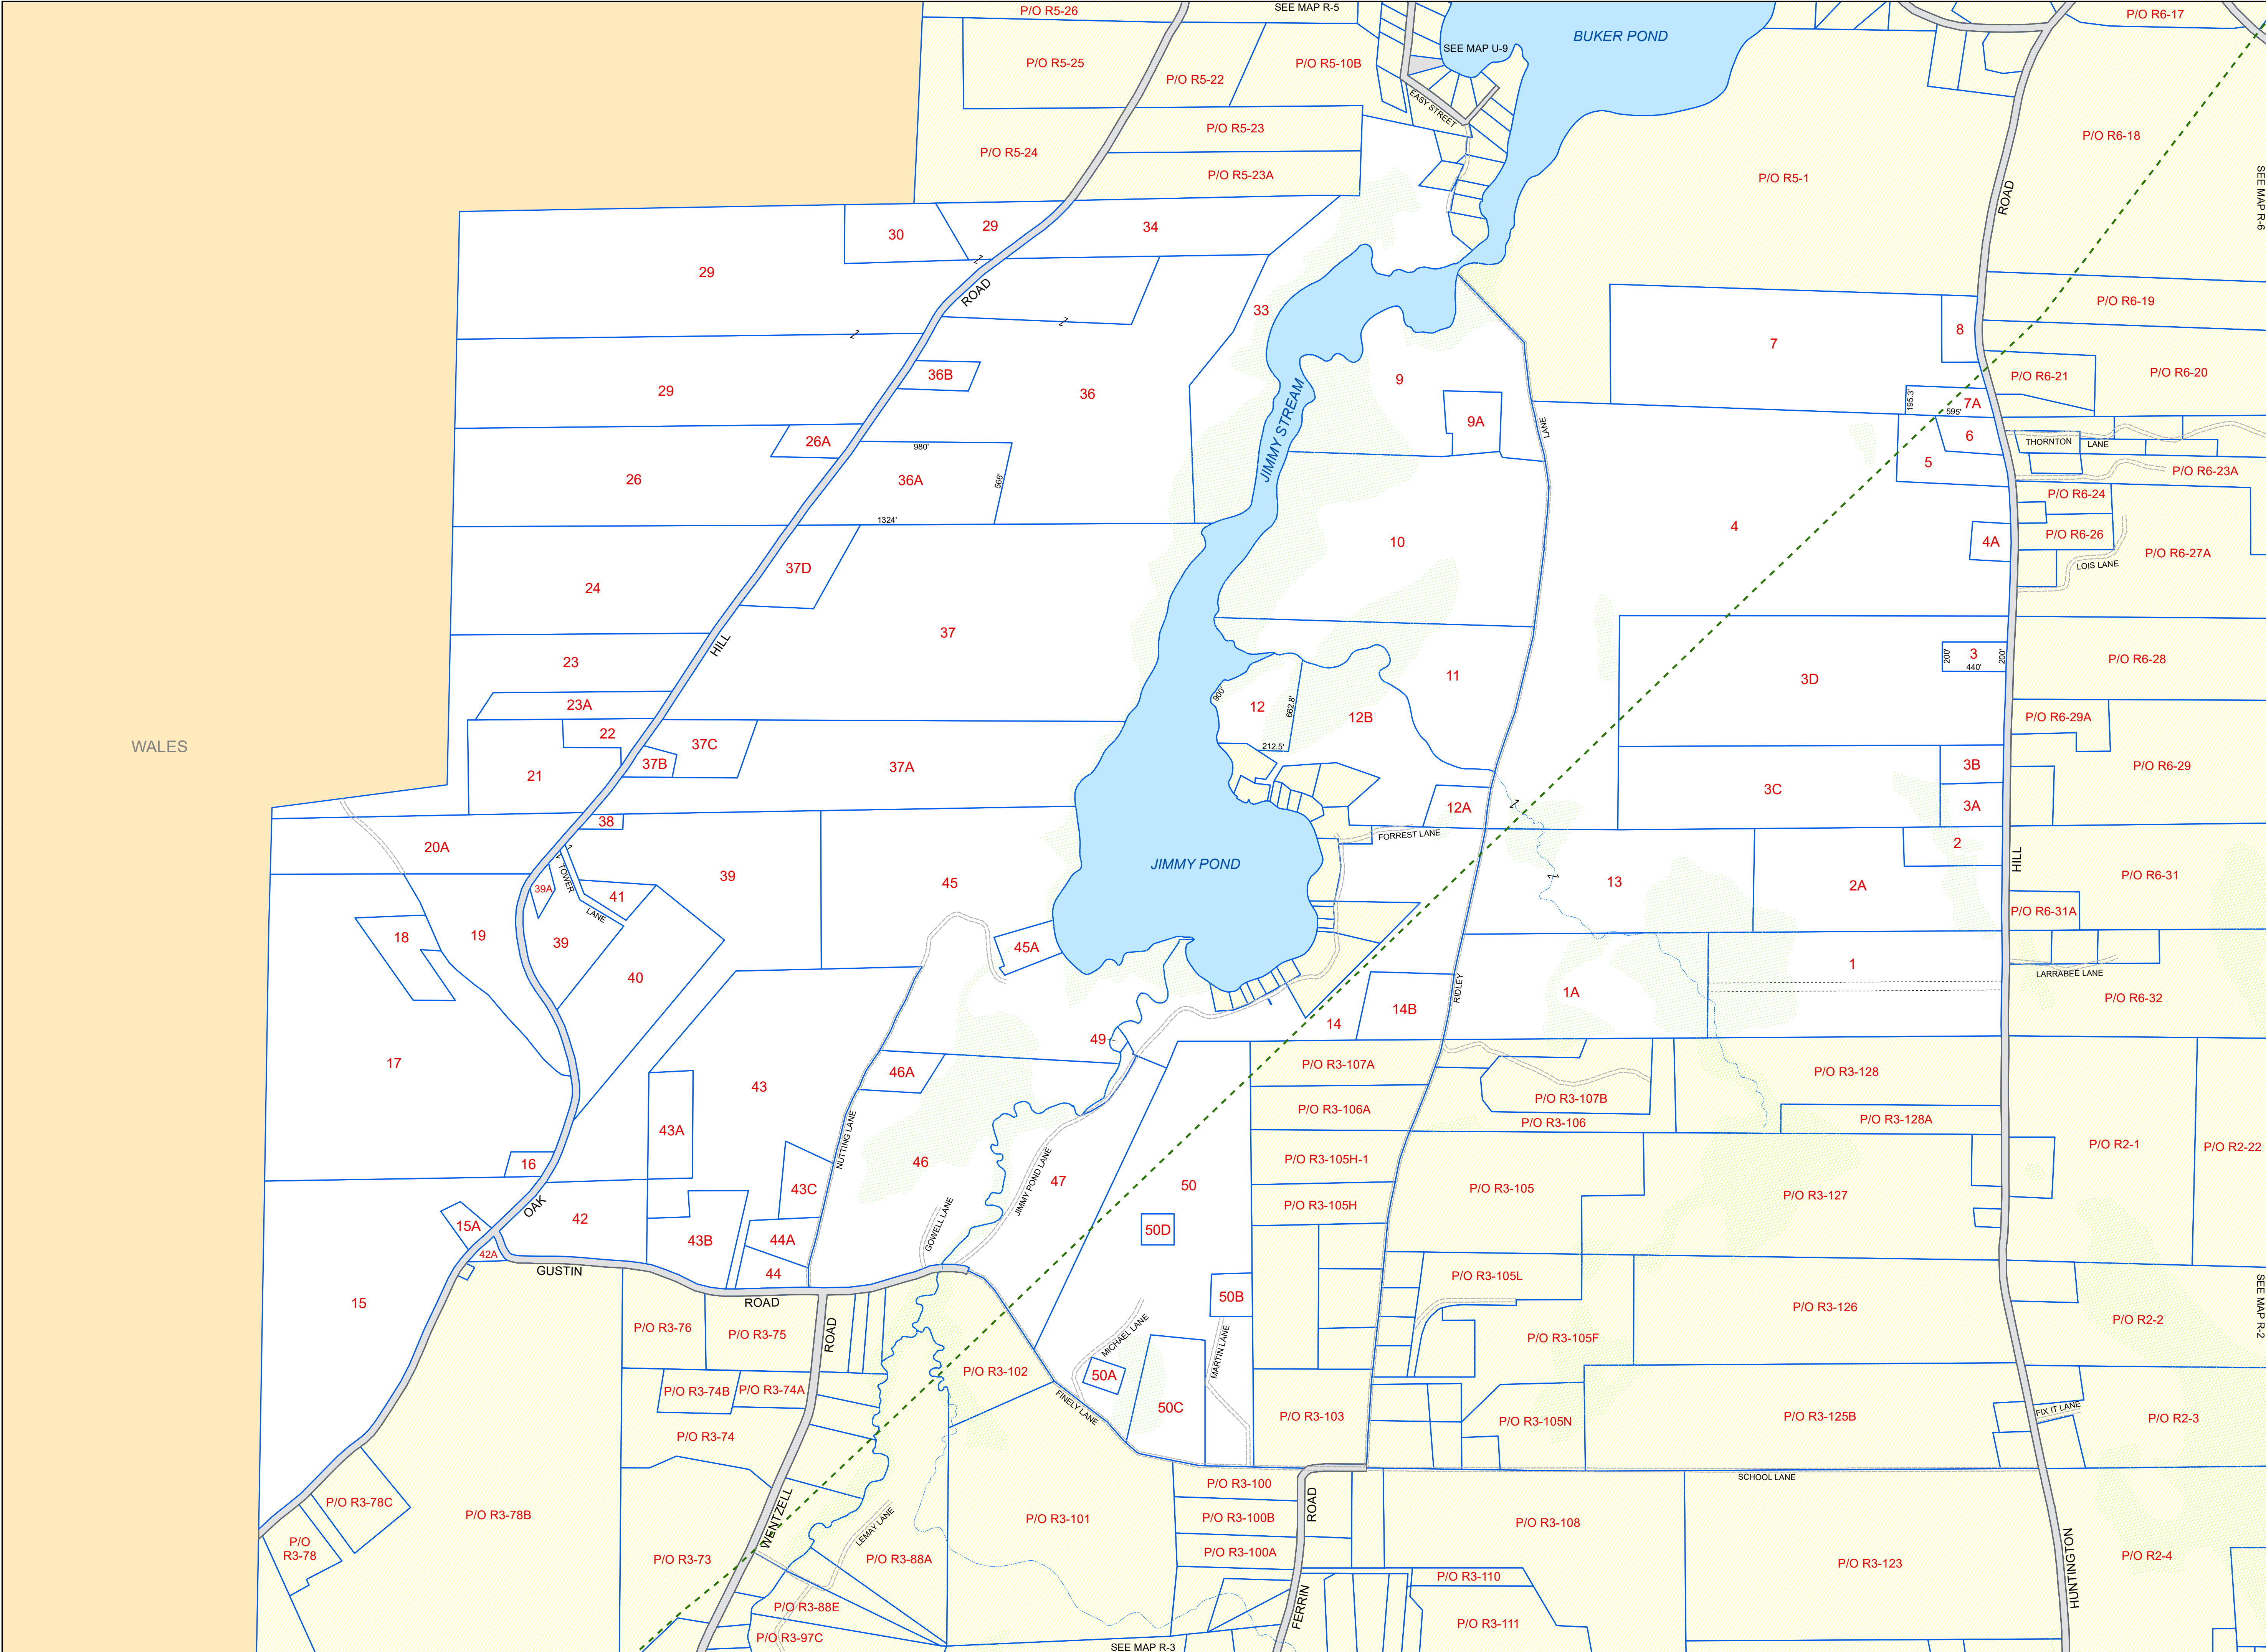


LEGEND

- PROPERTY LINE
- PUBLIC RIGHT-OF-WAY
- PRIVATE RIGHT-OF-WAY
- HISTORIC/SUBDIVISION LINE
- EASEMENT
- STREAMS
- PARCEL HOOK
- 2-1 PARCEL ID NUMBER
- 150' SURVEY DIMENSION (FEET)
- 1 SURVEY LOT NUMBER
- HYDROLOGY
- WETLANDS

The information on this map is for assessment purposes only, is not a legal survey, and is not intended to be used for conveyance.

SCALE: 1 in = 500 ft

0 500 1,000

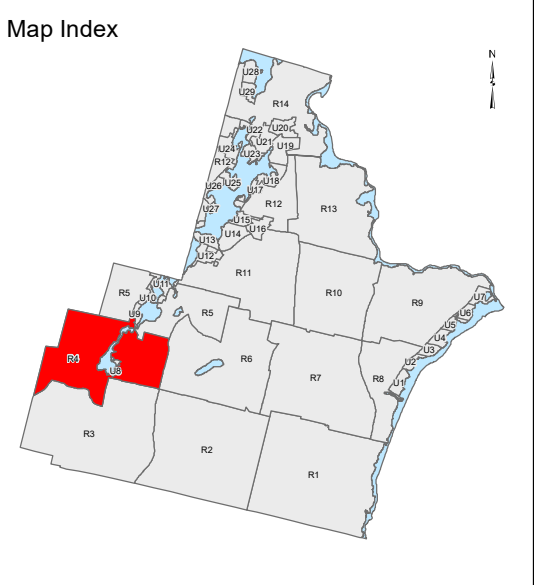

Original map created by John E. O'Donnell & Associates, Inc. Map updated by LatLong Logic, LLC (April 2021)

Print Date: 11/19/2021

Litchfield Assessor's Office
2400 Hallowell Road
Litchfield, Maine 04350
(207) 268-4721

Tax Map
R4