


# LITCHFIELD

Kennebec County, ME


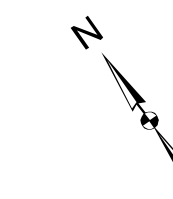


## LEGEND

- PROPERTY LINE
- PUBLIC RIGHT-OF-WAY
- PRIVATE RIGHT-OF-WAY
- HISTORIC/SUBDIVISION LINE
- EASEMENT
- STREAMS
- PARCEL HOOK
- PARCEL ID NUMBER
- SURVEY DIMENSION (FEET)
- SURVEY LOT NUMBER
- HYDROLOGY
- WETLANDS

The information on this map is for assessment purposes only, is not a legal survey, and is not intended to be used for conveyance.

SCALE: 1 in = 100 ft

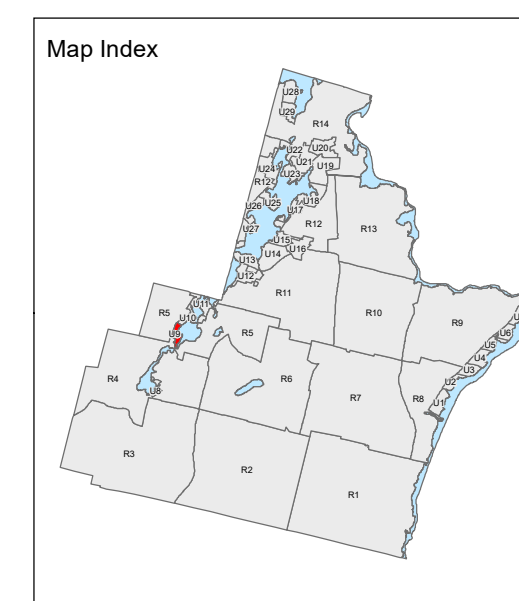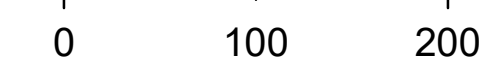


Original map created by John E. O'Donnell & Associates, Inc.  
Map updated by LatLong Logic, LLC (April 2021)

Print Date: 11/19/2021

Litchfield Assessor's Office  
2400 Hallowell Road  
Litchfield, Maine 04350  
(207) 268-4721

## Tax Map U9

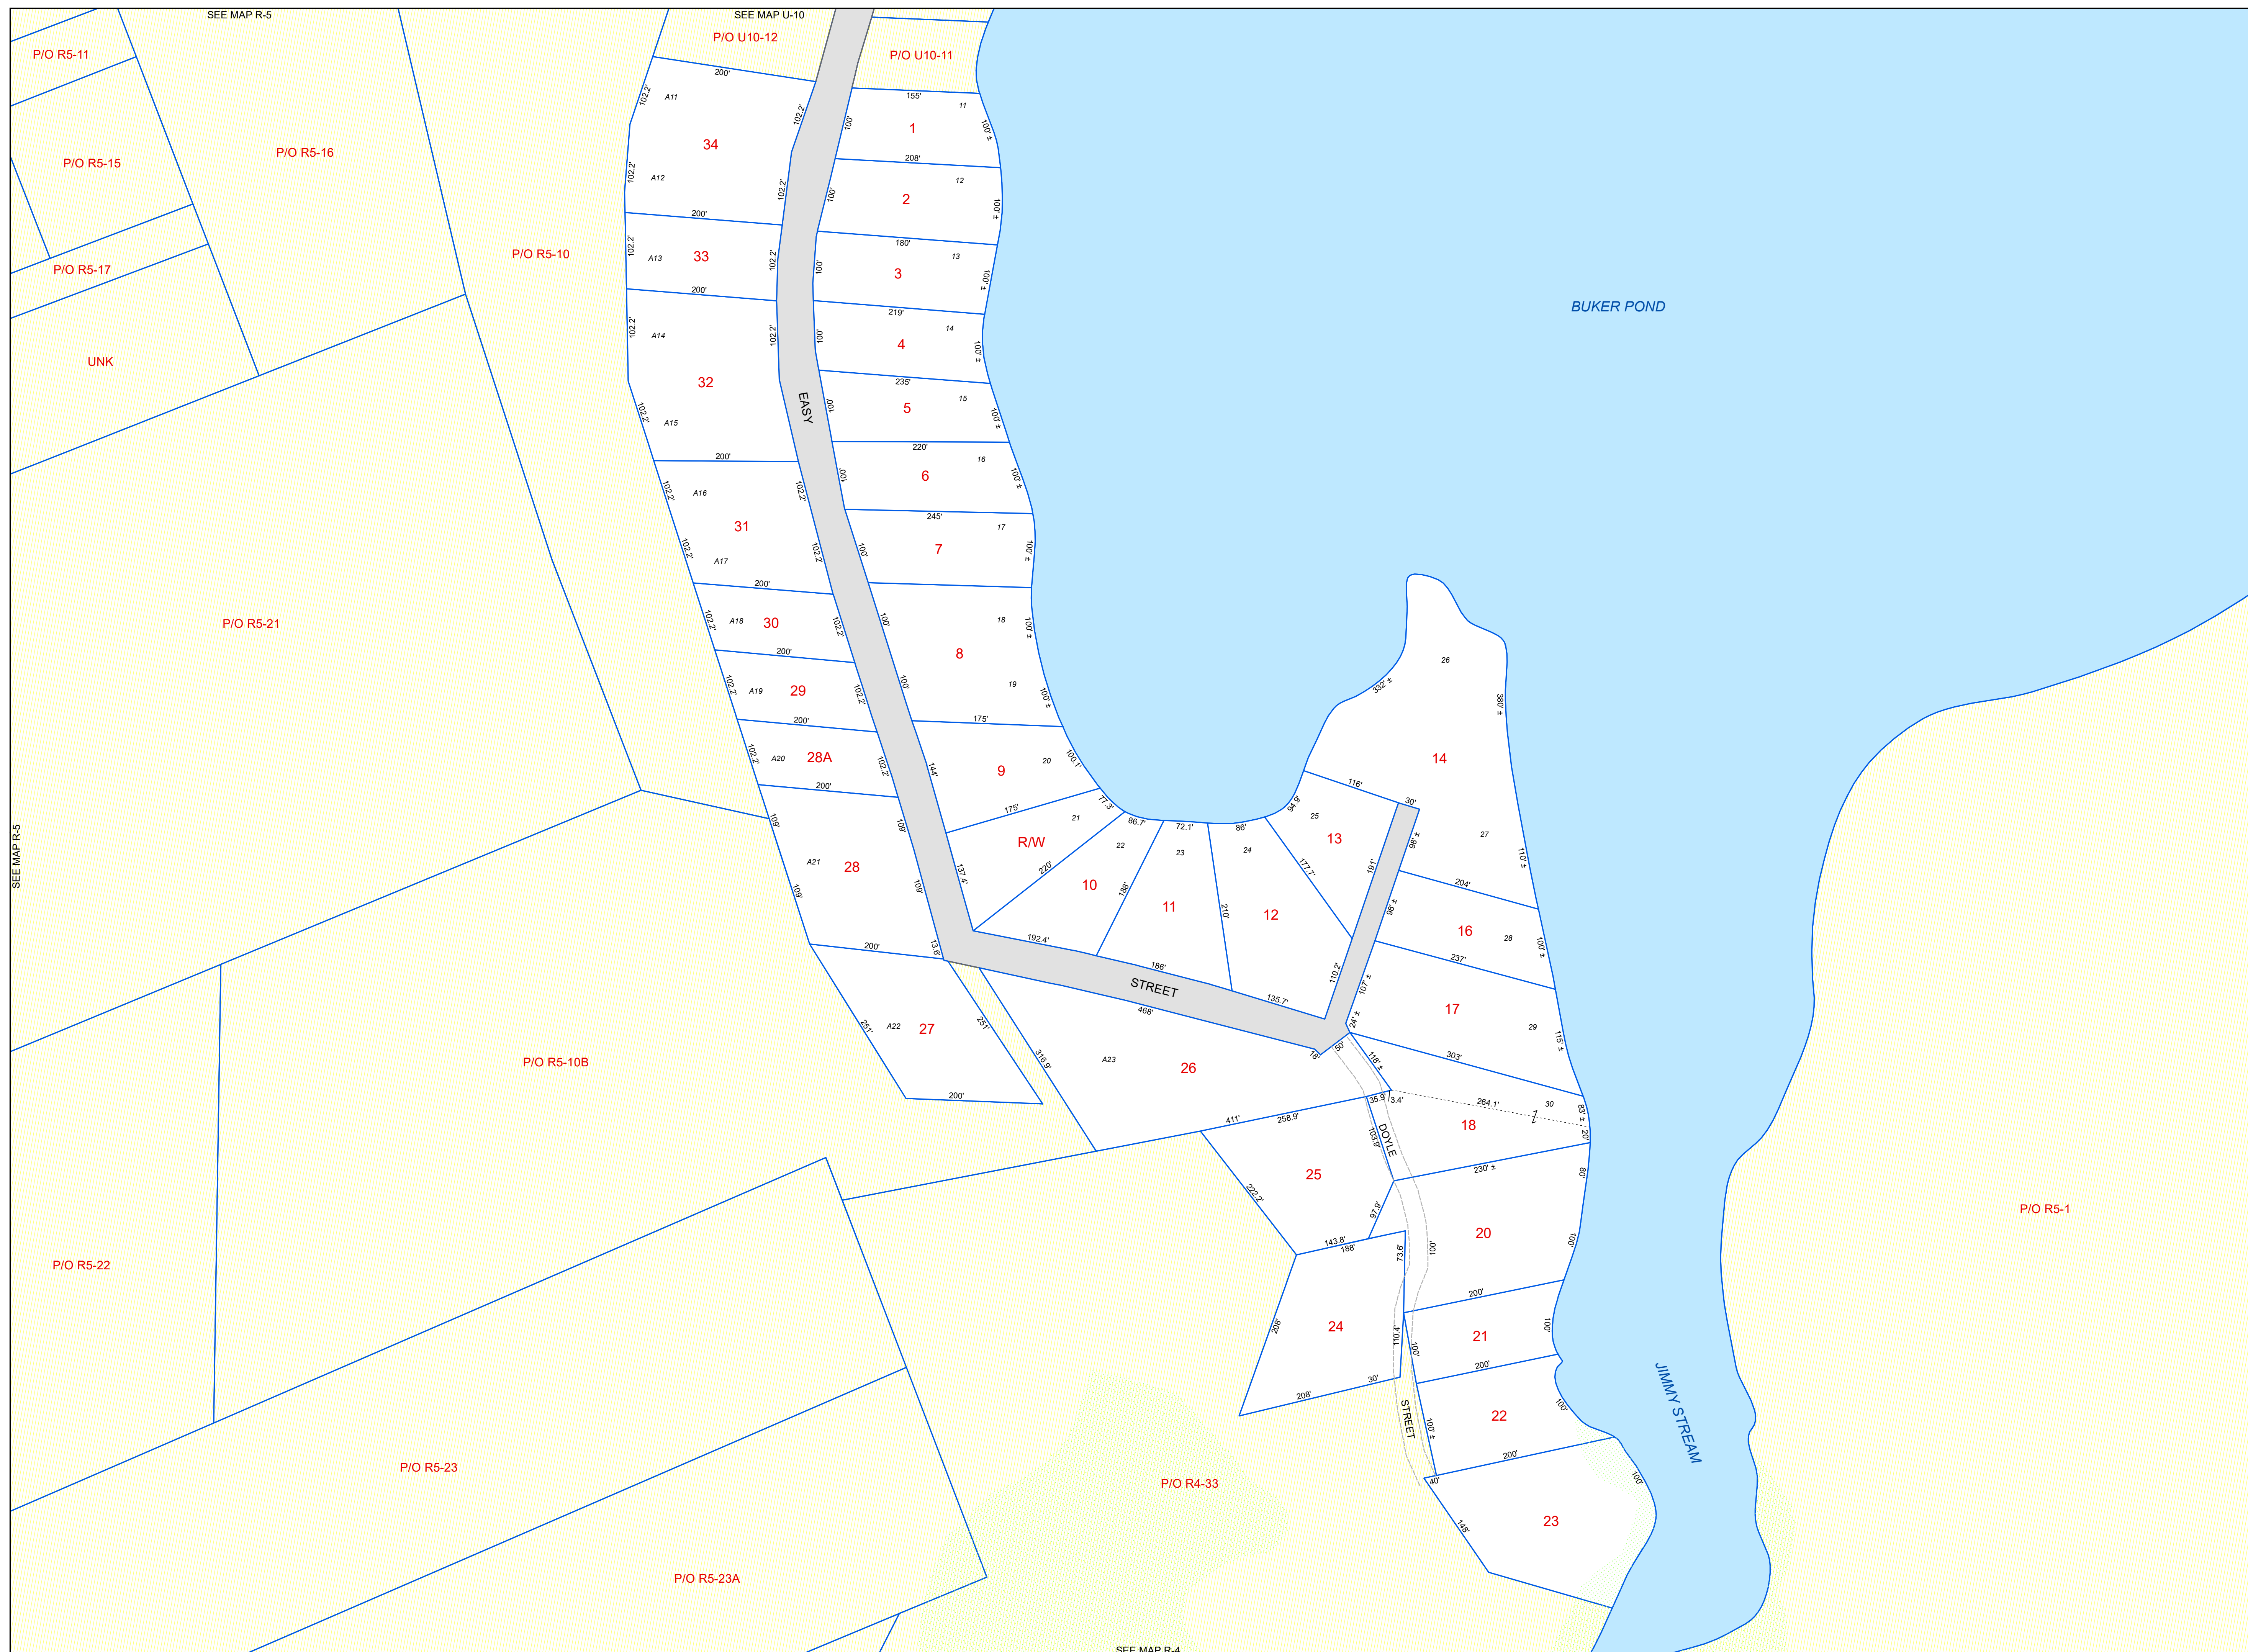

SEE MAP R-5

SEE MAP R-5

SEE MAP R-5

SEE MAP R-4